



CHRISTIE'S
INTERNATIONAL REAL ESTATE

———— COSTA DEL SOL ————


Floor plans Ref 2591

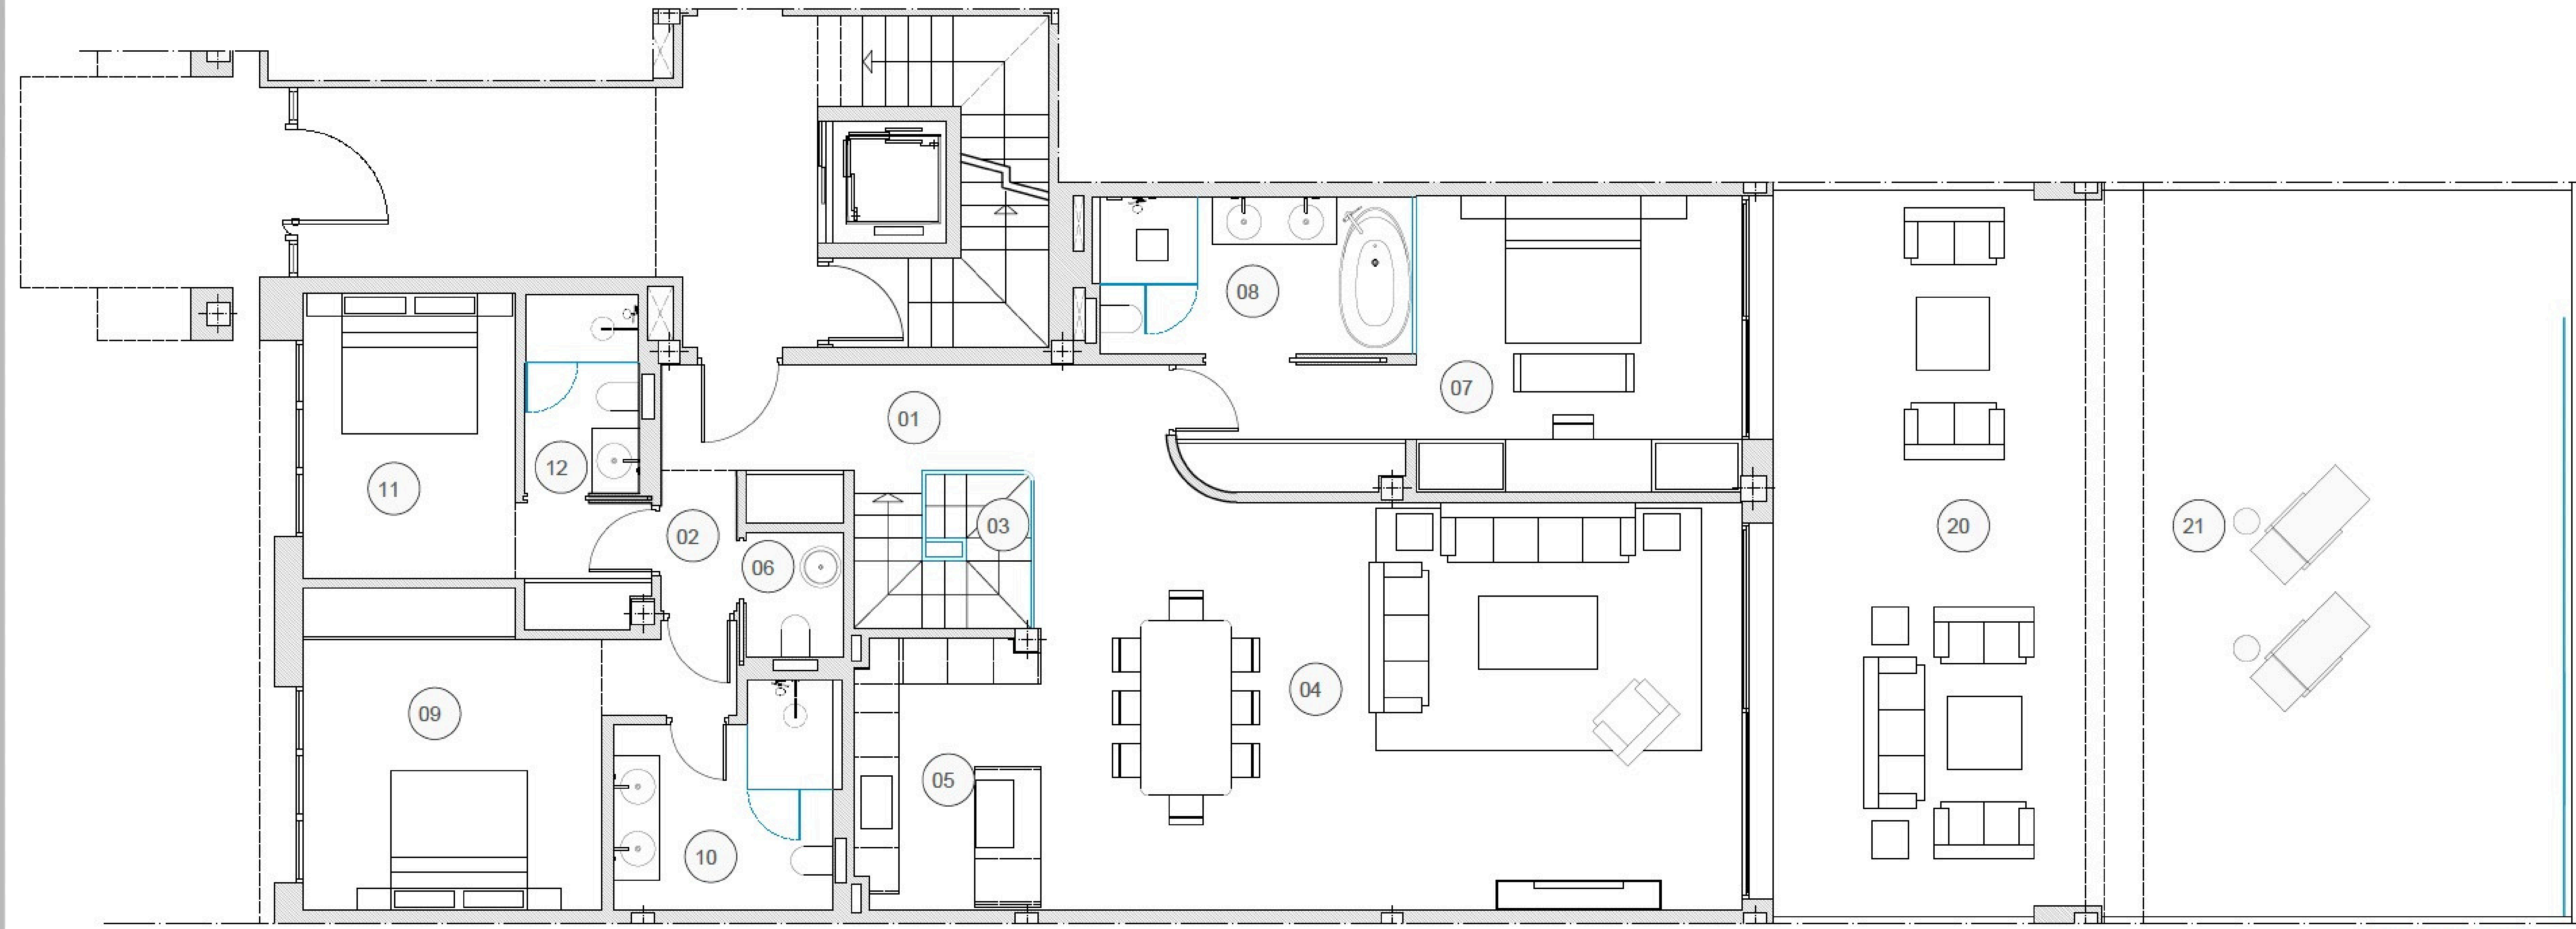

PLANTA BAJA
ESCALA 1/100

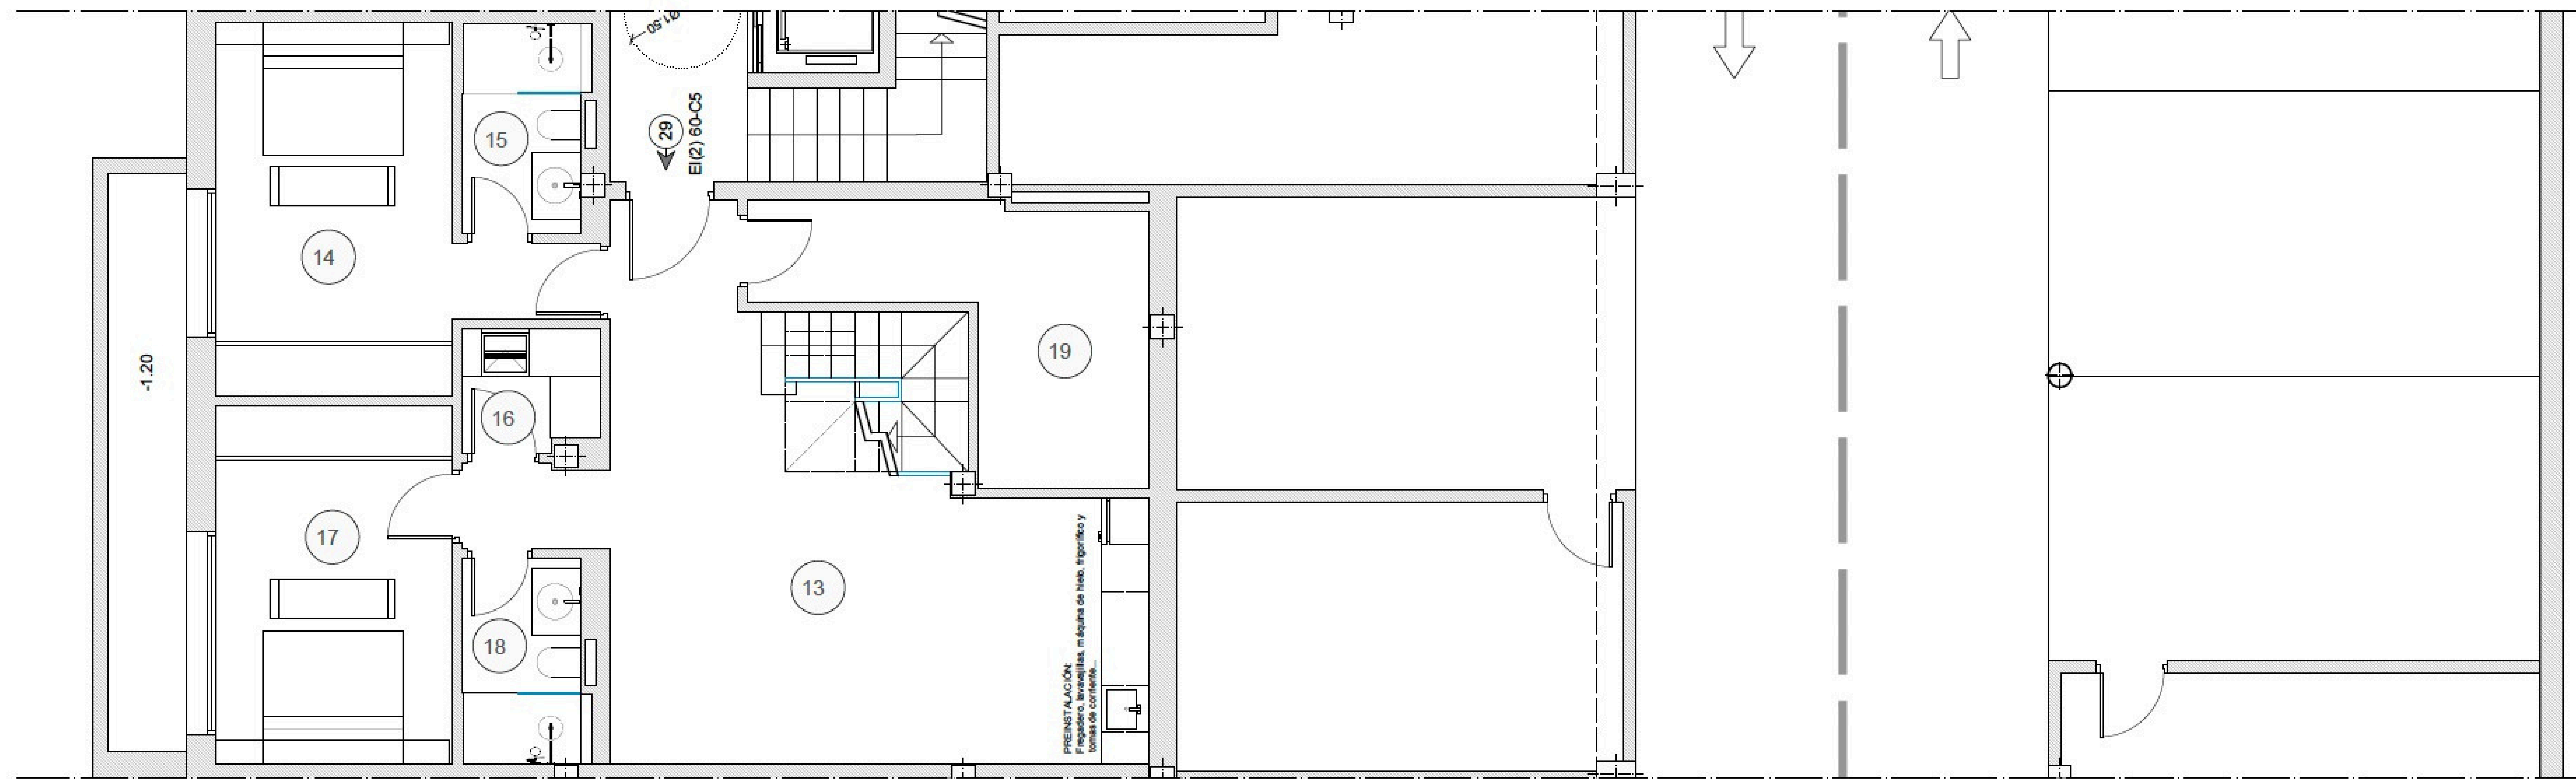

PLANTA SÓTANO
ESCALA 1/100

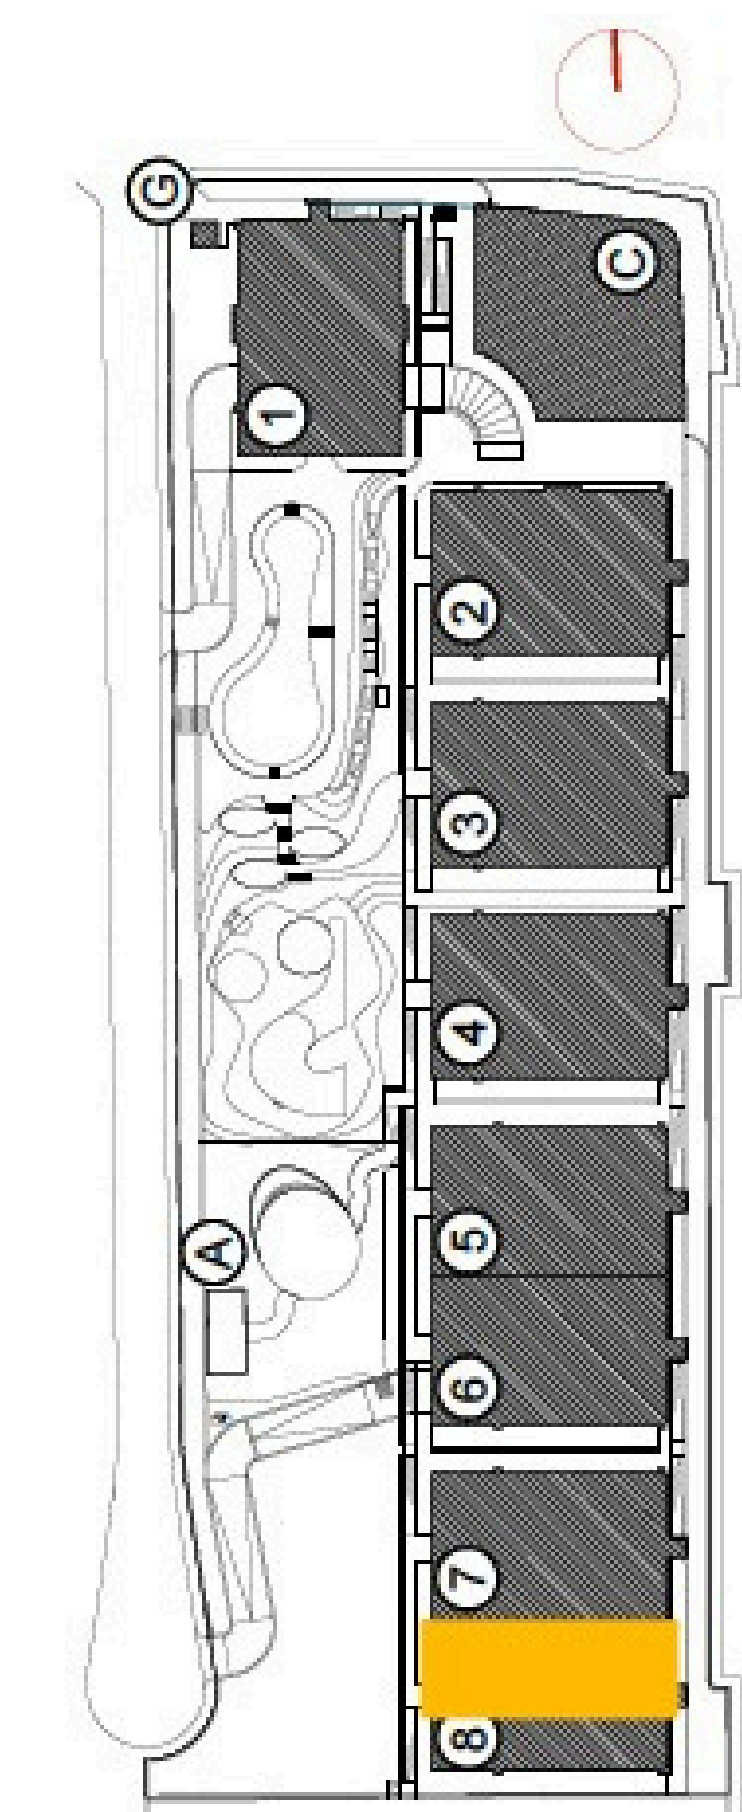

CHRISTIE'S
INTERNATIONAL REAL ESTATE
—— COSTA DEL SOL ——

Where *Luxury* lives

Velázquez, 1, 29602 Marbella, España
+34 951 122 313 | marbella@cire-costadelsol.com

Paseo de Reding, 25, 29016 Málaga, España
+34 951 122 312 | malaga@cire-costadelsol.com