


CHRISTIE'S
INTERNATIONAL REAL ESTATE
———— COSTA DEL SOL ————



Floor plans Ref 2748



01 PLANTA BAJA
ESCALA 1/75

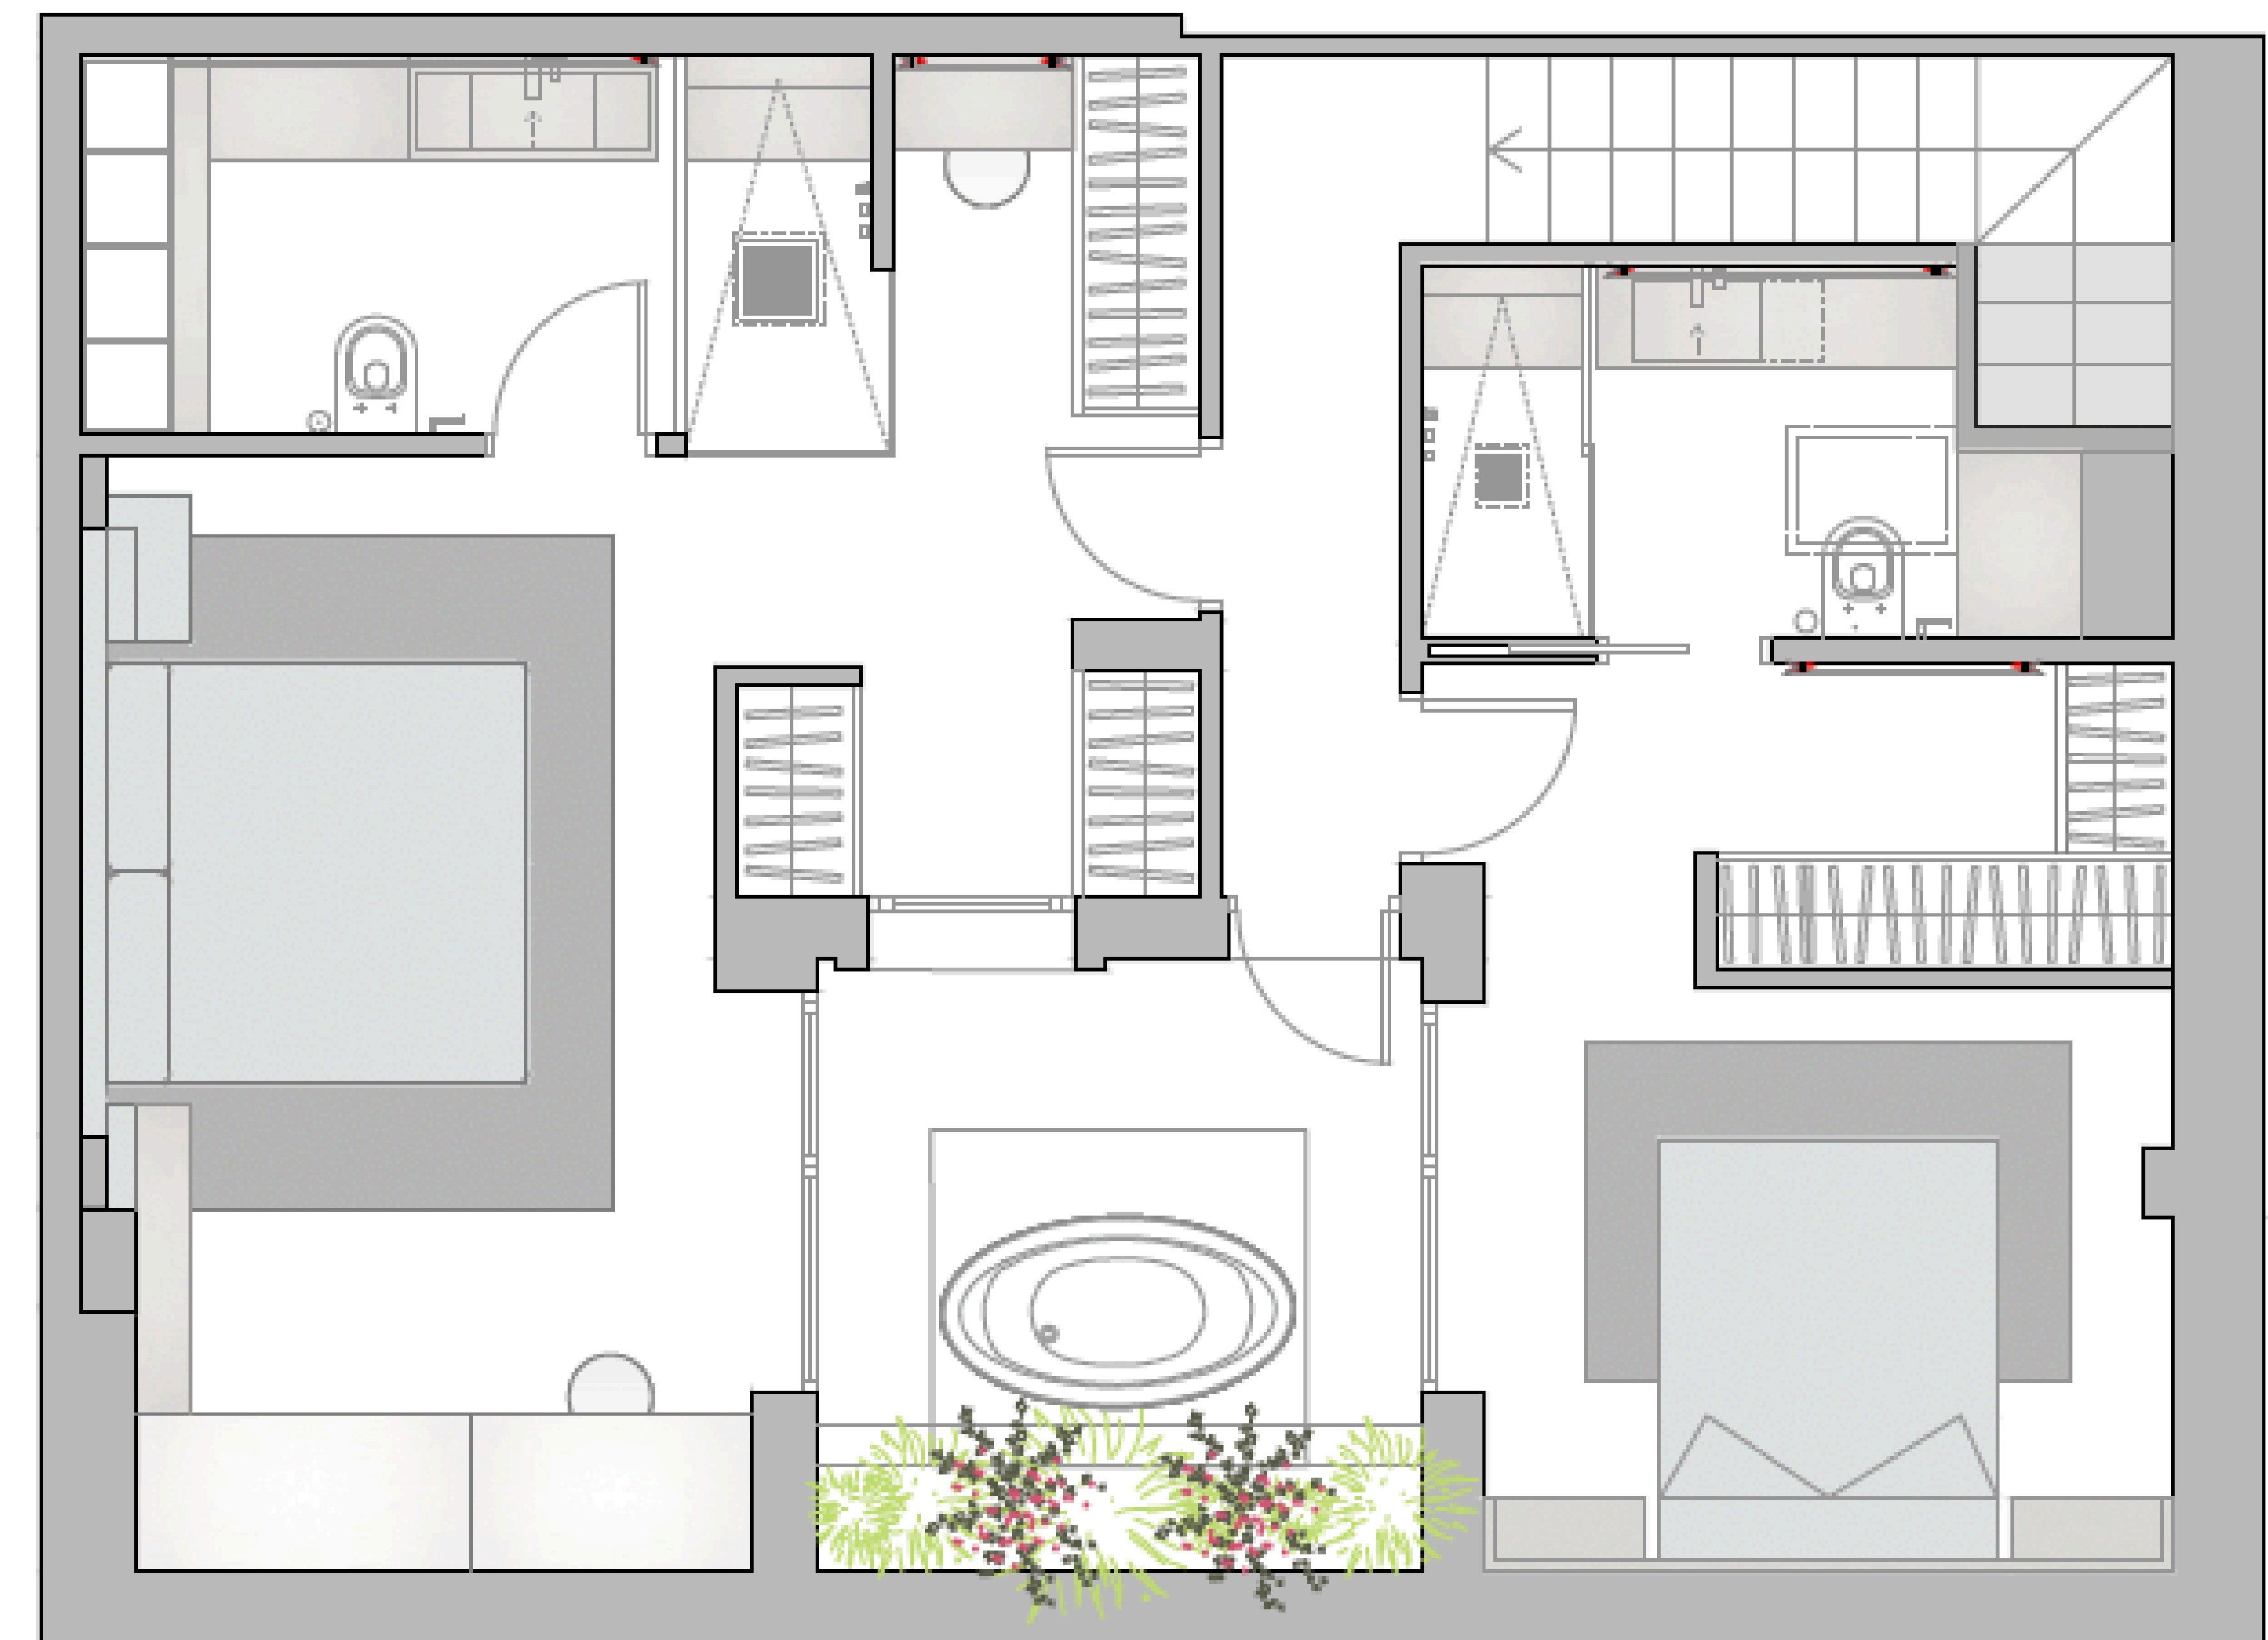

02 PLANTA PRIMERA
ESCALA 1/75

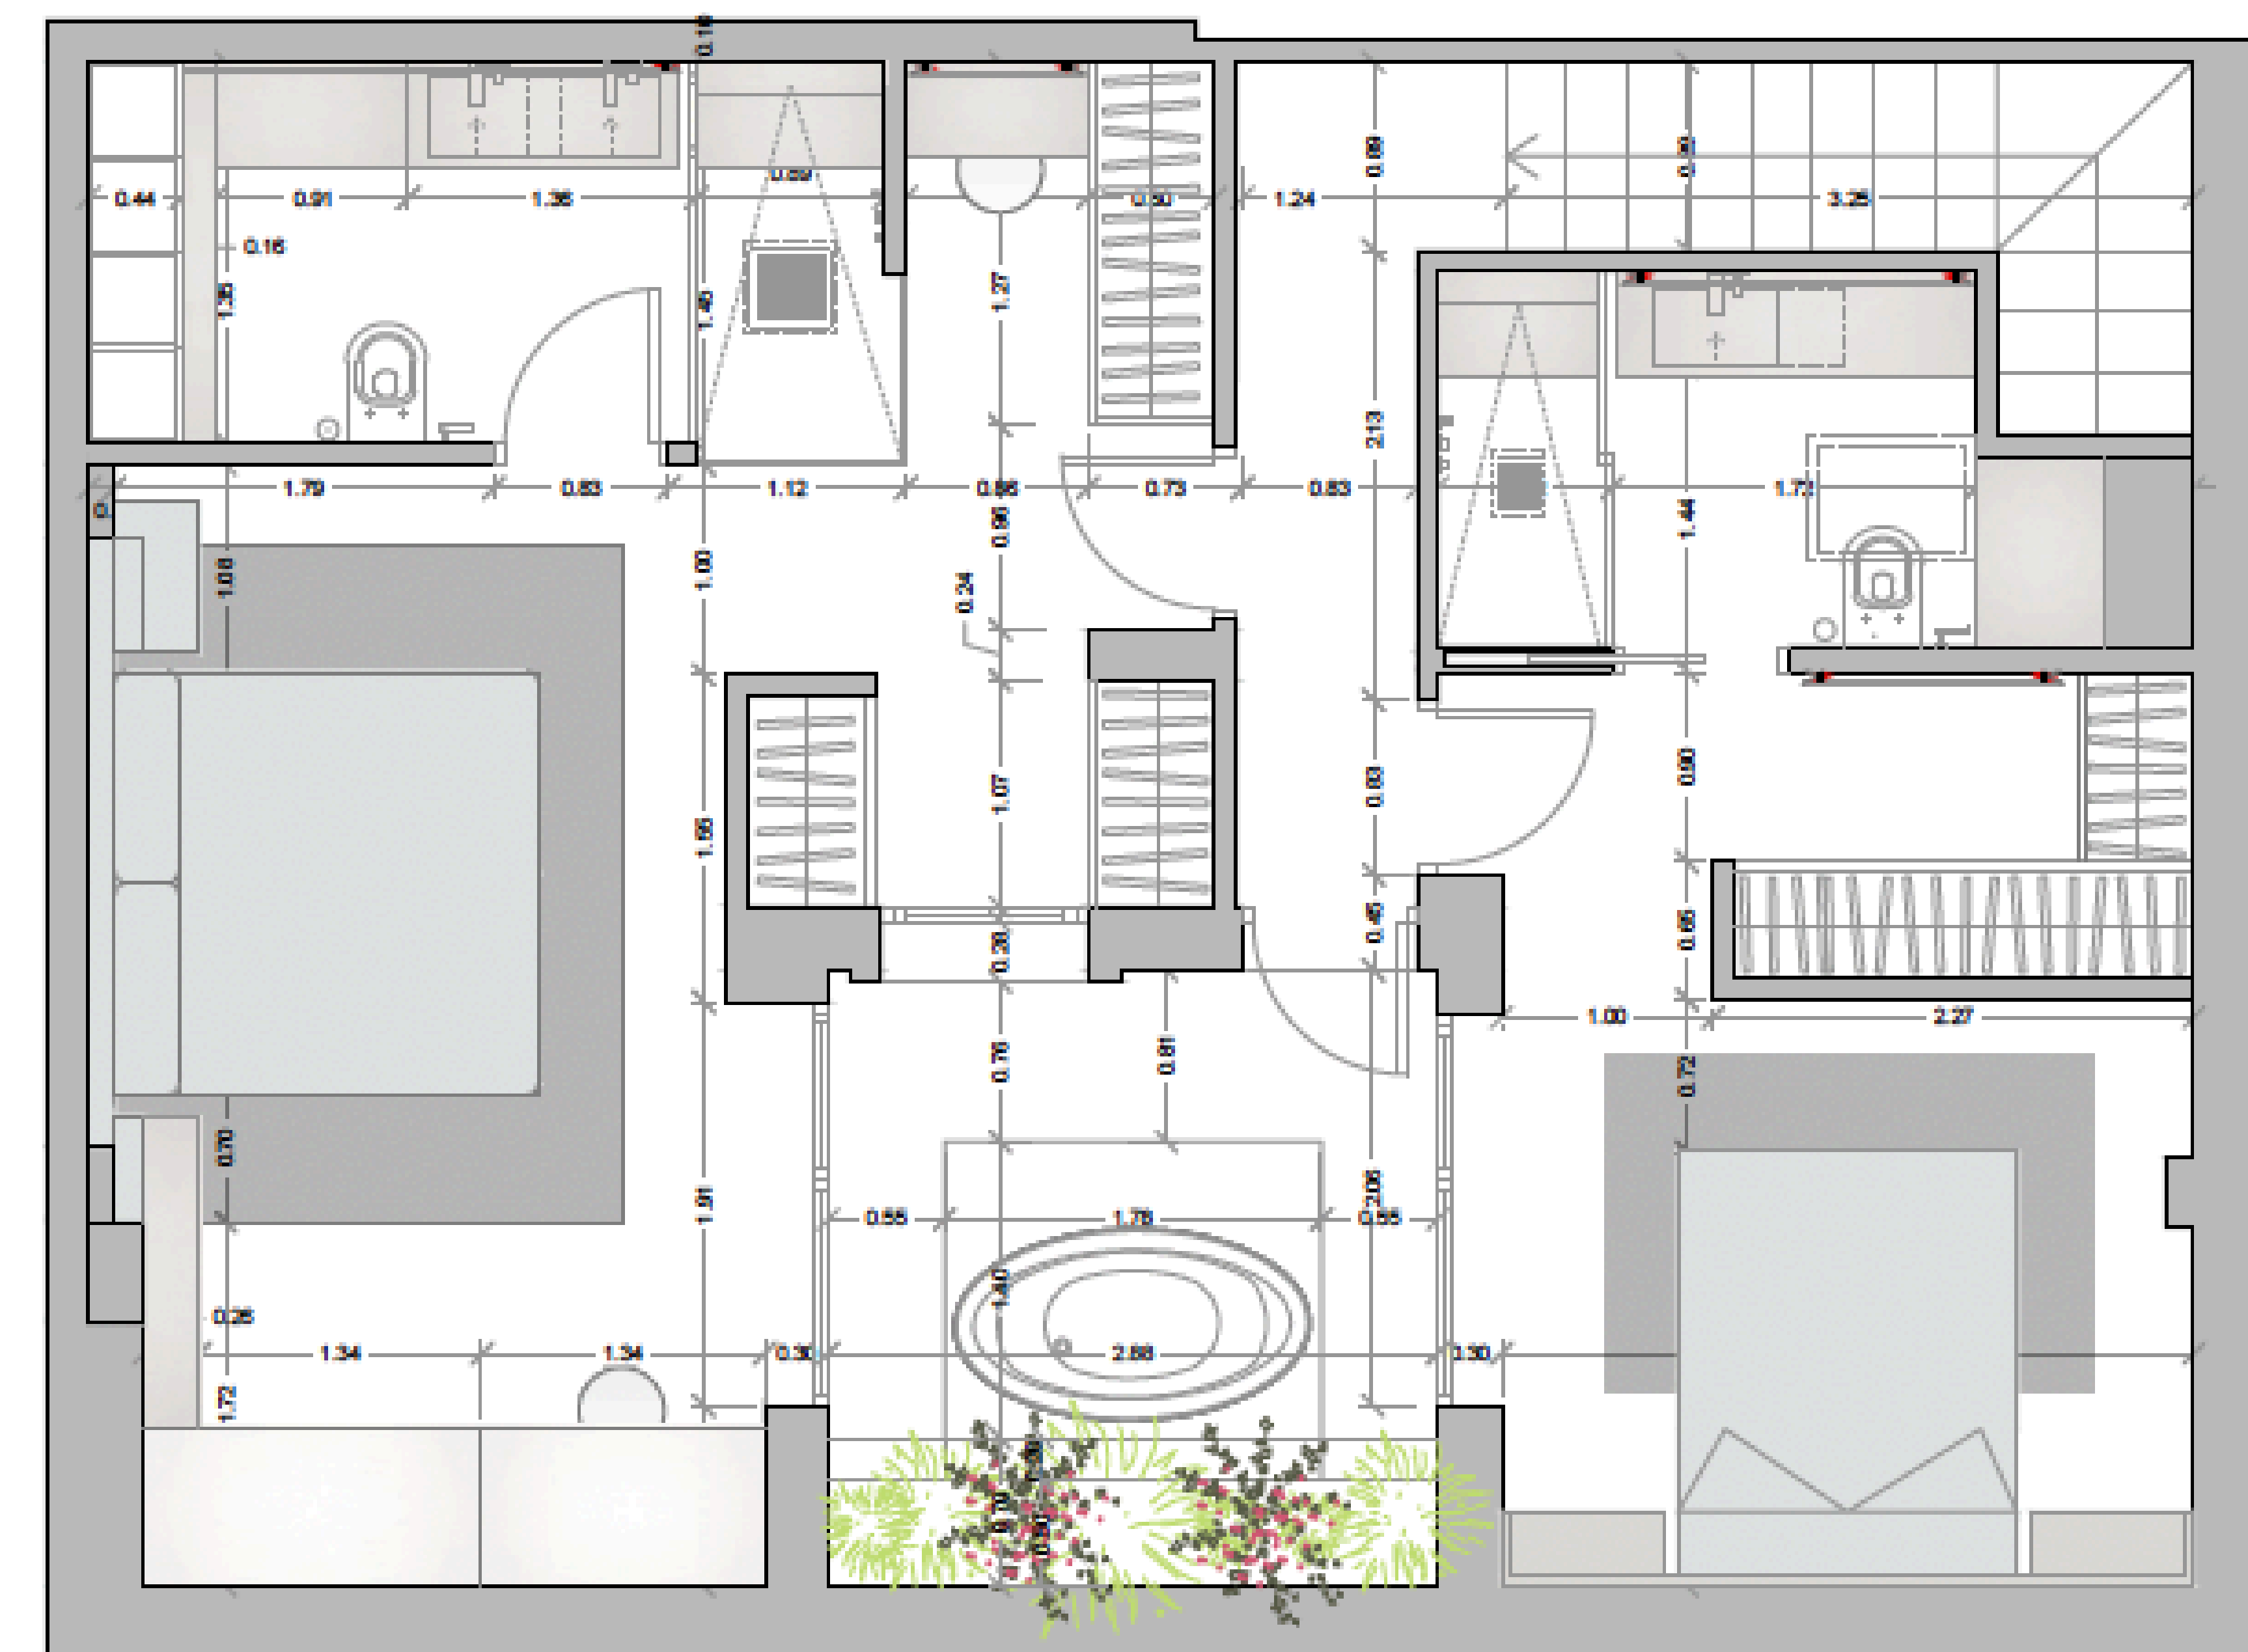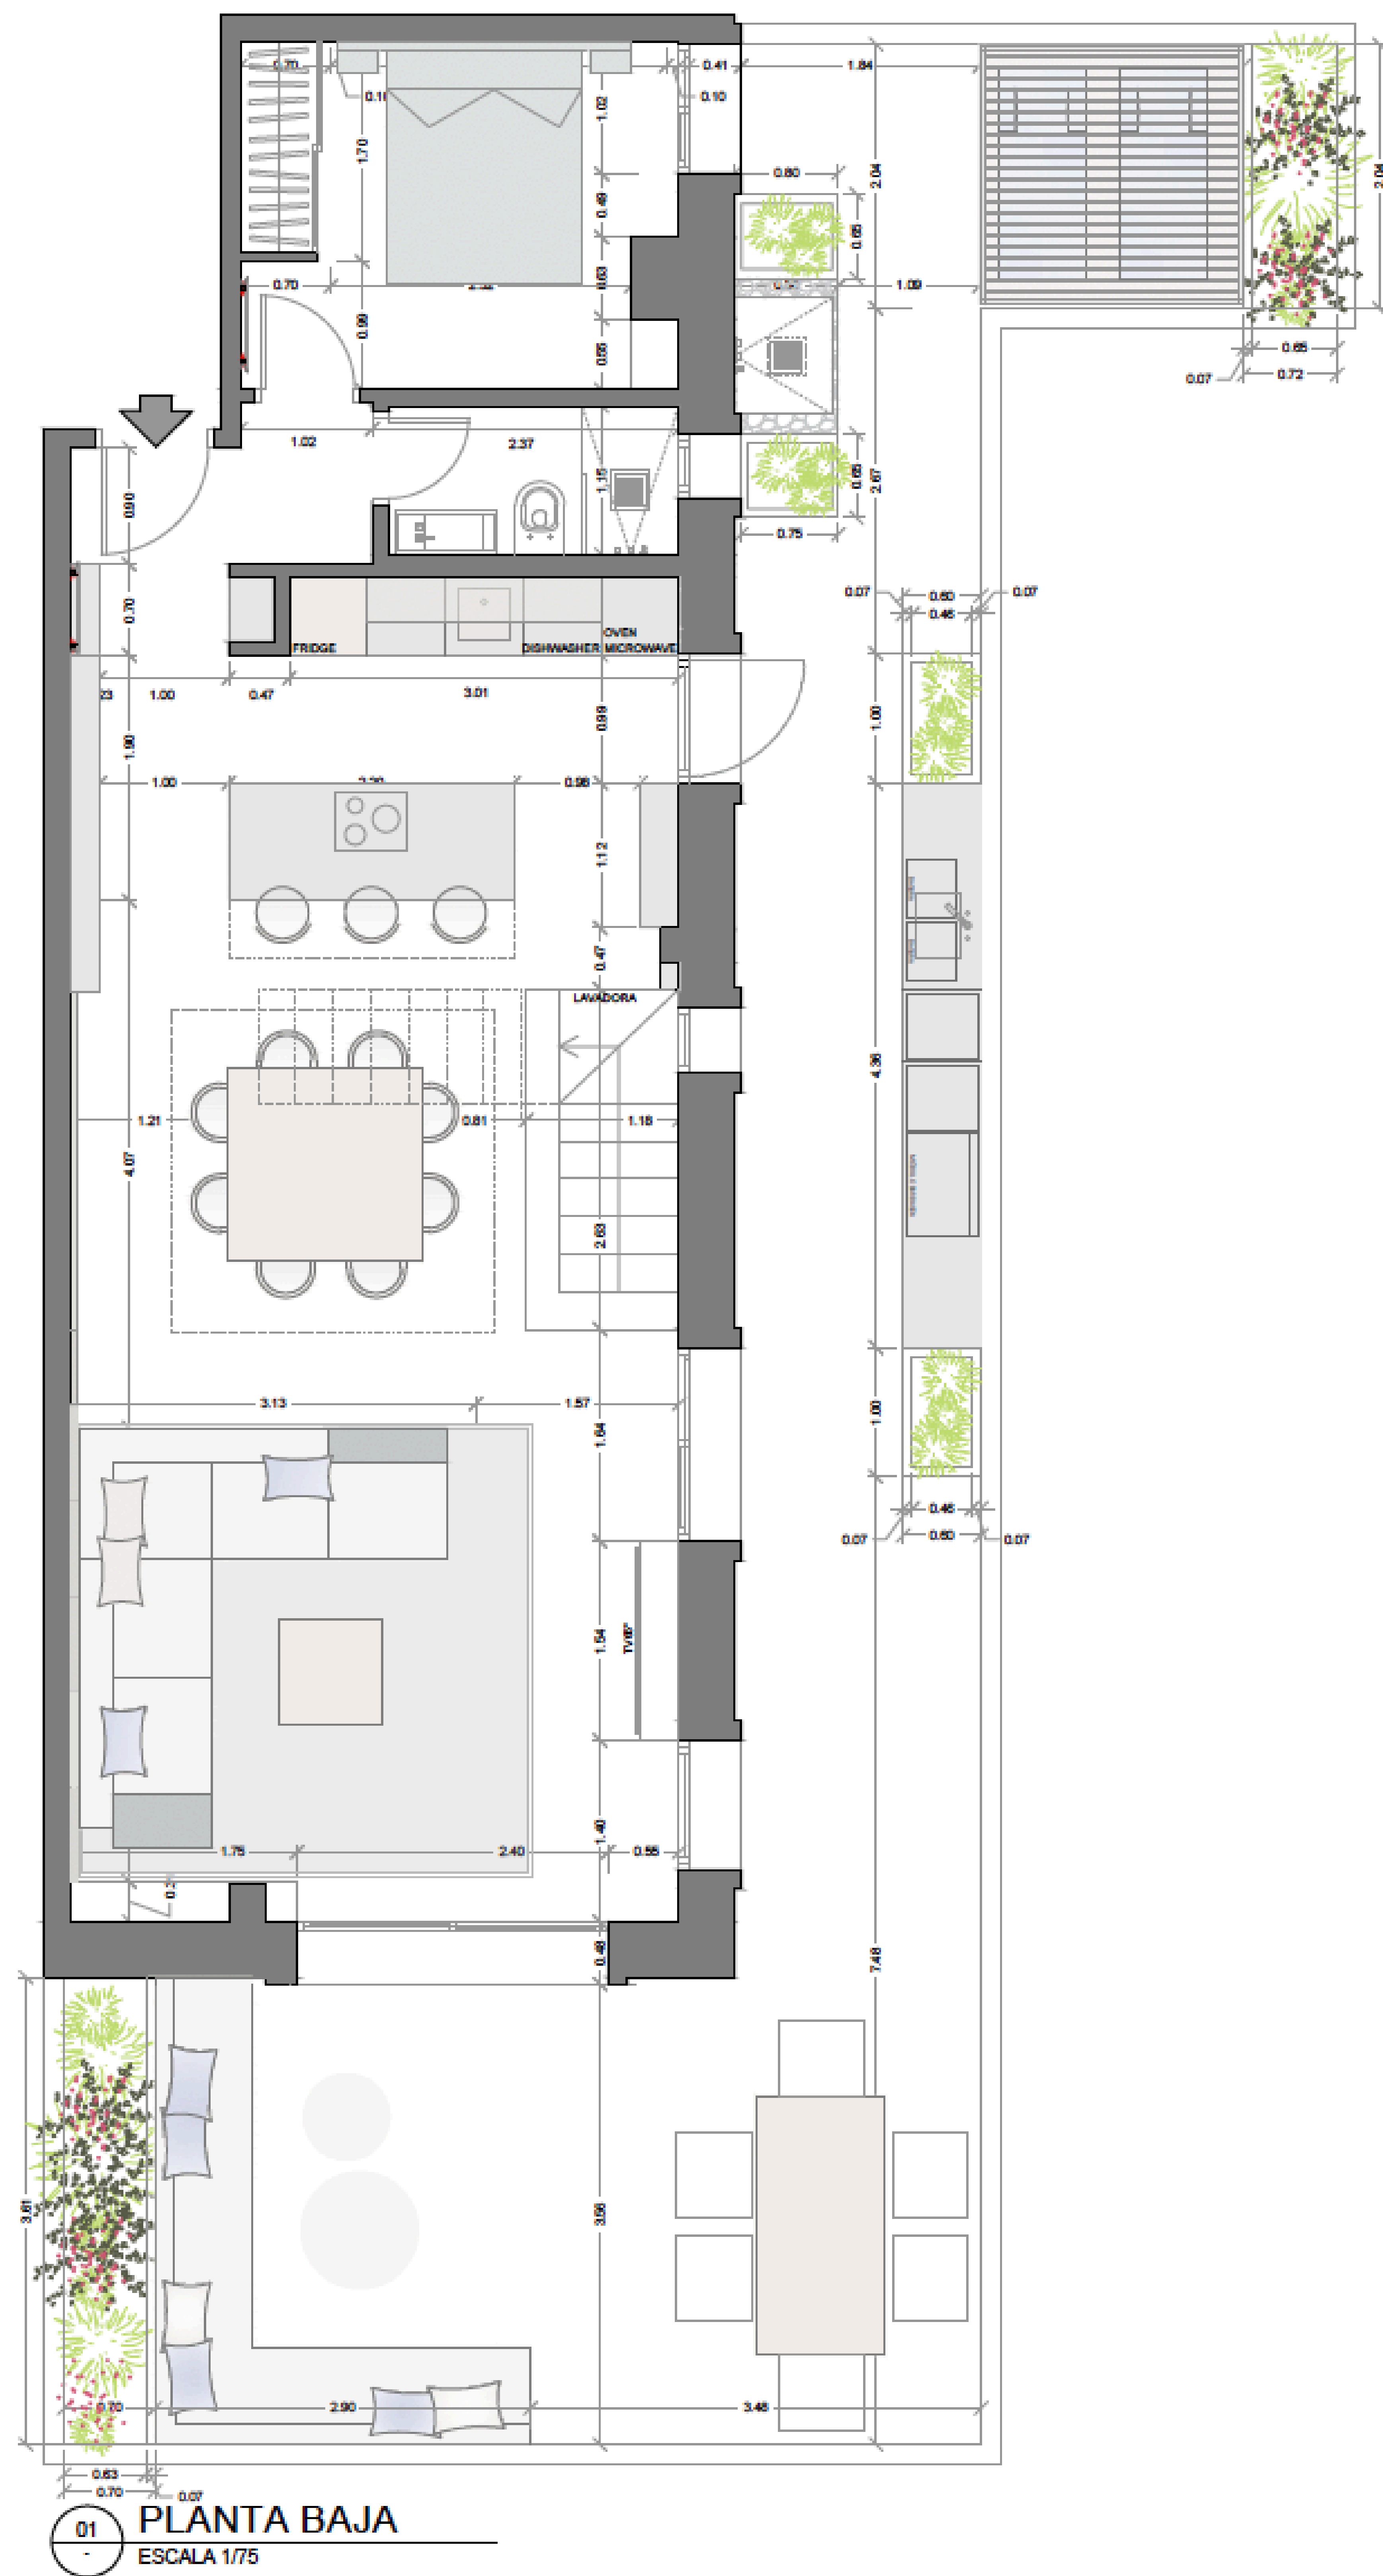

02 PLANTA PRIMERA
ESCALA 1/75

CHRISTIE'S
INTERNATIONAL REAL ESTATE
———— COSTA DEL SOL ————

Where *Luxury* lives

Velázquez, 1, 29602 Marbella, España
+34 951 122 313 | marbella@cire-costadelsol.com

Paseo de Reding, 25, 29016 Málaga, España
+34 951 122 312 | malaga@cire-costadelsol.com