

CHRISTIE'S
INTERNATIONAL REAL ESTATE
———— COSTA DEL SOL ————

Floor plans Ref 2744



This document is for information only. The areas and measurements are approximate and may be modified for technical reasons and/or administrative issues. The room areas marked on the drawing are usable space.



AREA BREAKDOWN


Built closed area	605,50 m ²
Covered terrace	42,92 m ²
Open terrace	246,40 m ²
Open terrace pergola	18,01 m ²
Total terrace	307,33 m ²
Pool	73,30 m ²
Total built area	986,13 m ²



5


5



986,13 m²


4

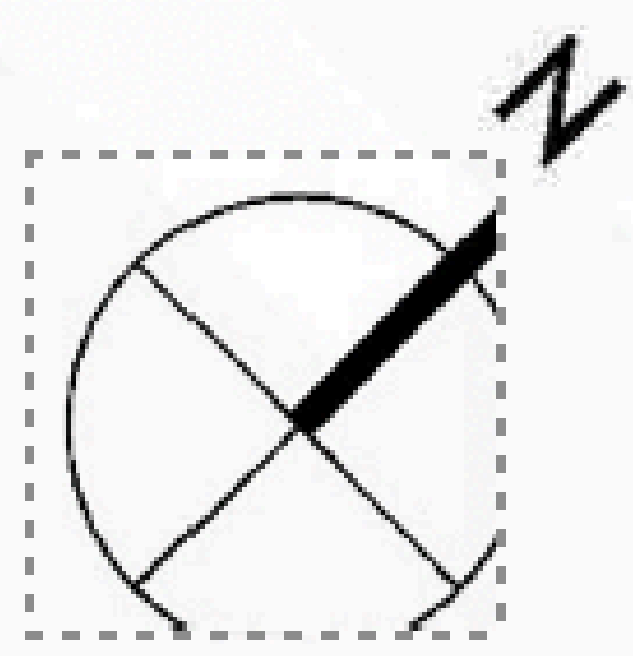

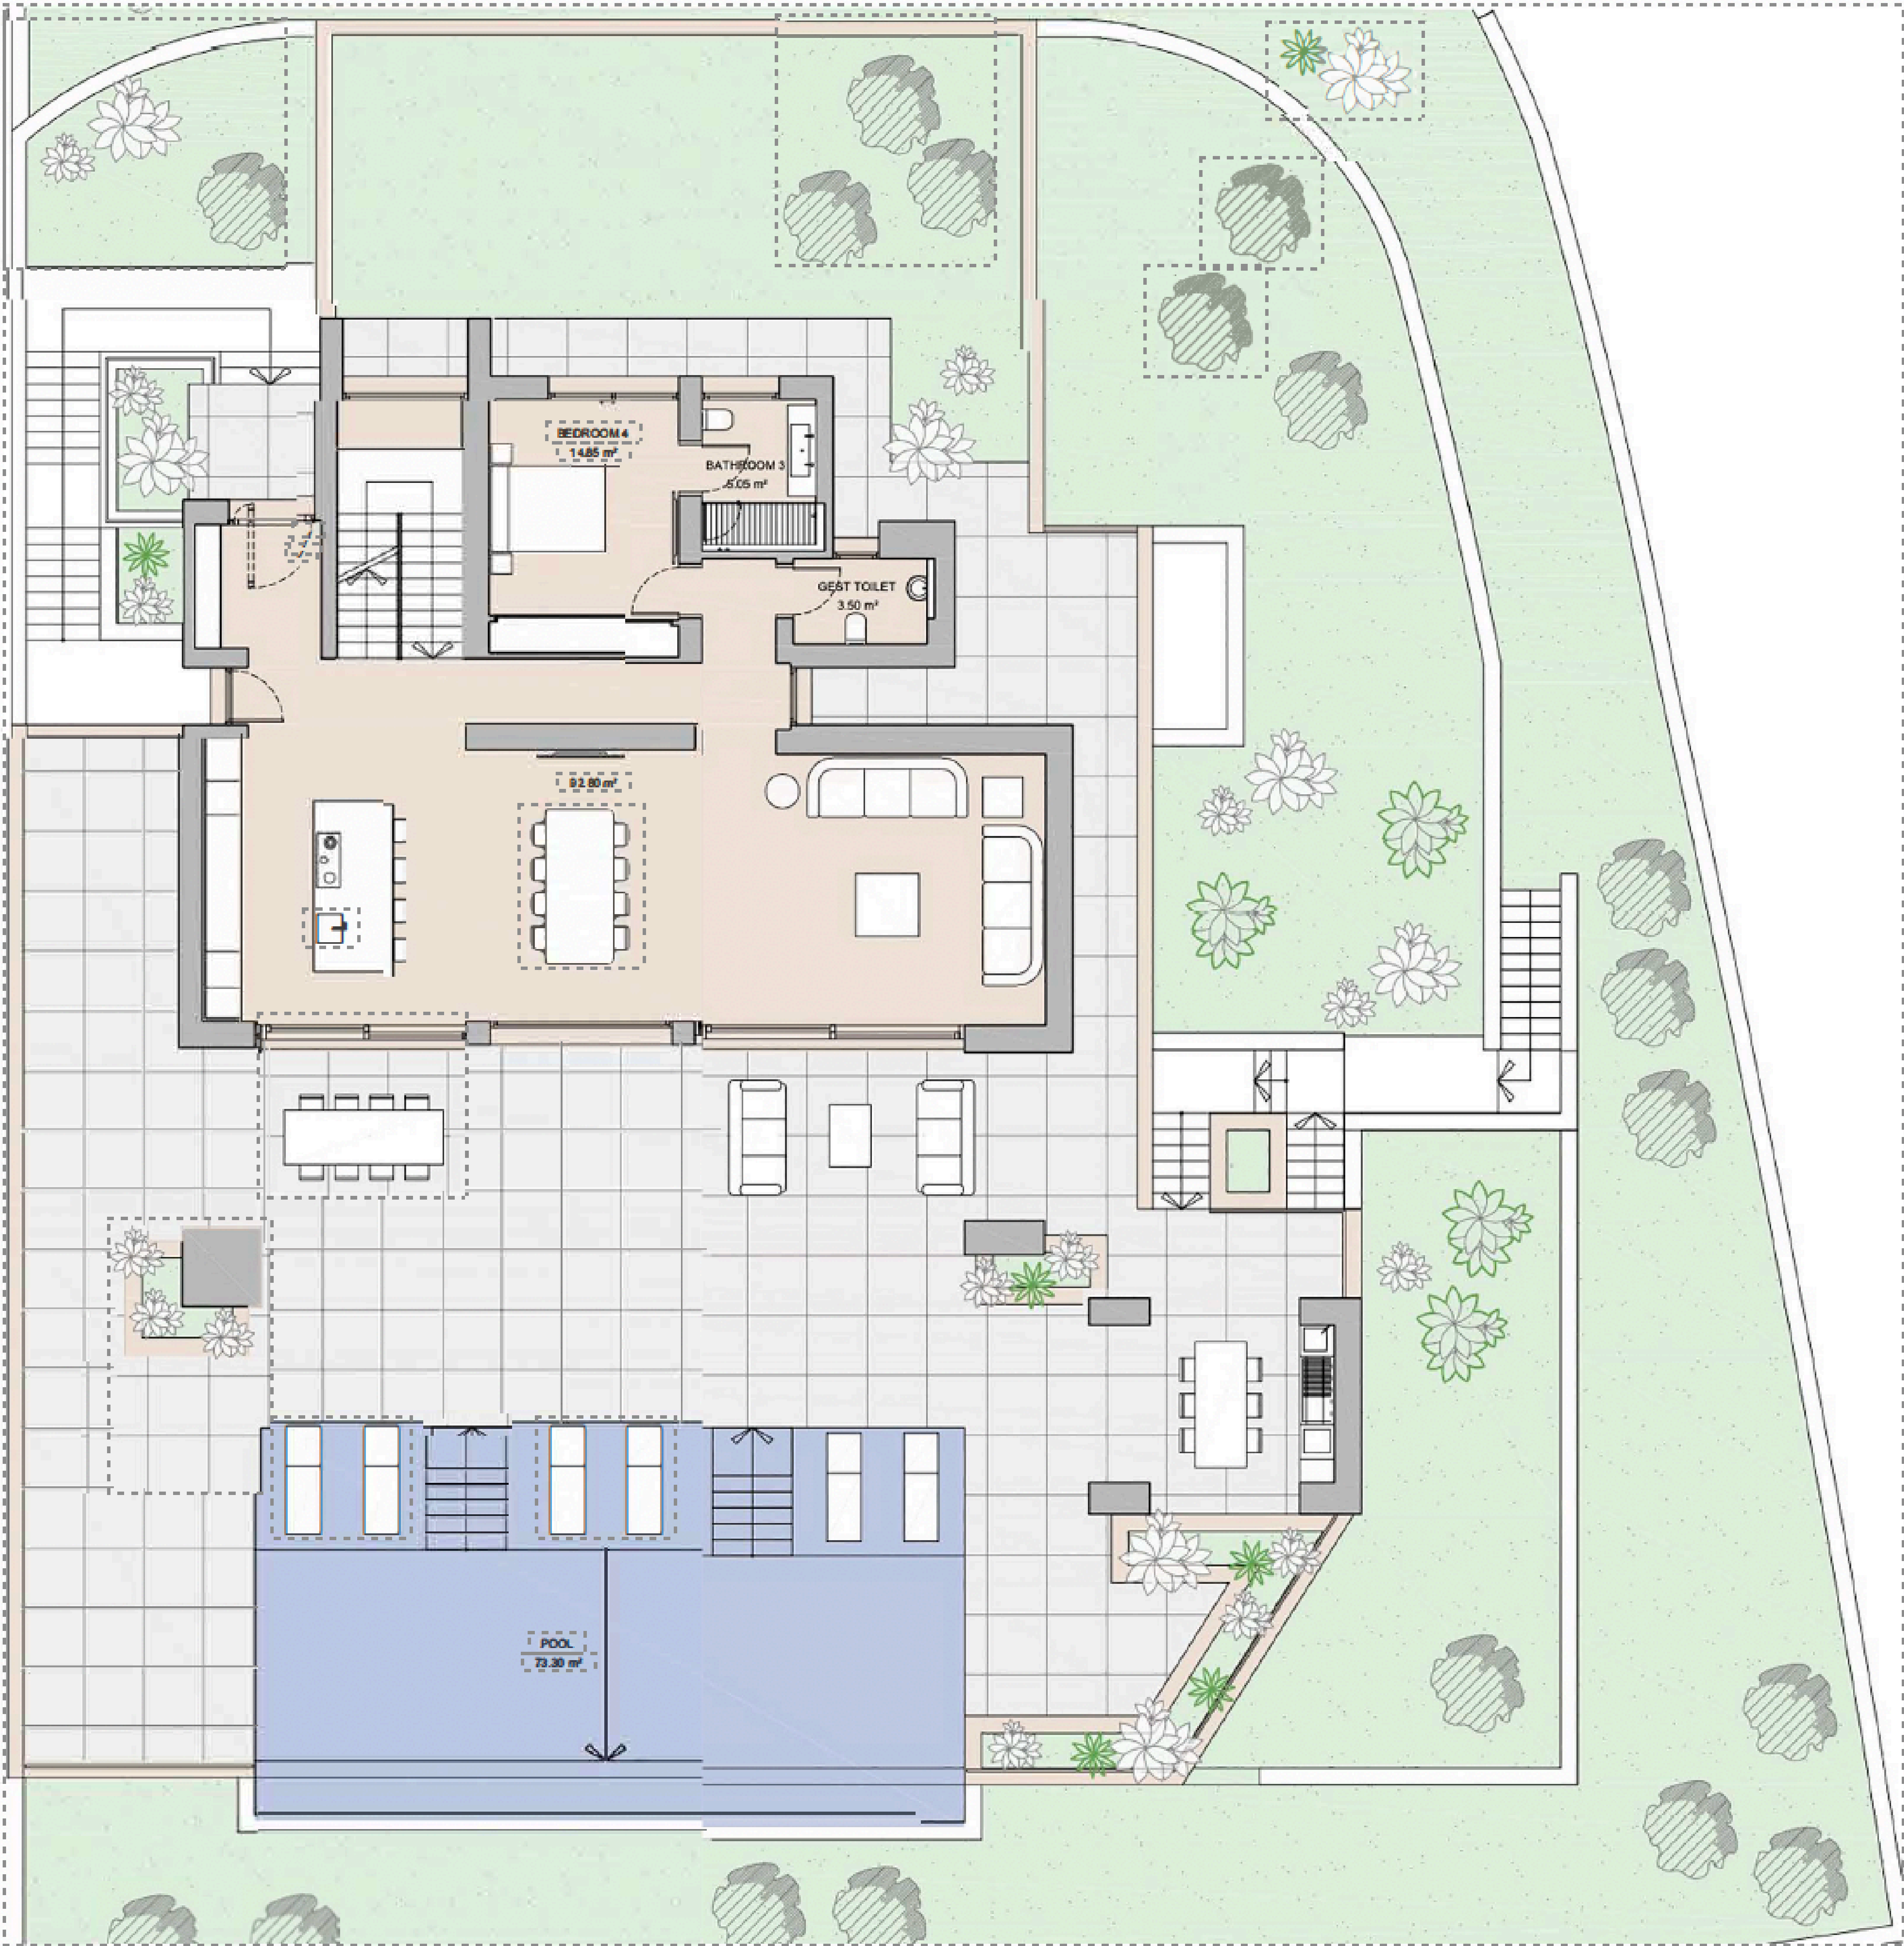

Built closed area	605,50 m ²
Covered terrace	42,92 m ²
Open terrace	246,40 m ²
Open terrace pergola	18,01 m ²
Total terrace	307,33 m ²
Pool	73,30 m ²
Total built area	986,13 m ²

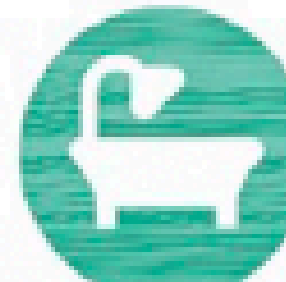


5

5 986,13 m²

4





This document is for information only. The areas and measurements are approximate and may be modified for technical reasons and/or administrative issues. The room areas marked on the drawing are usable space.

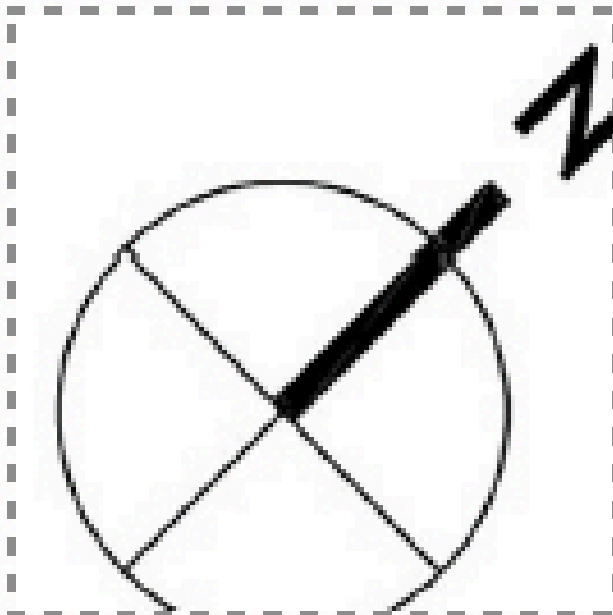

GATE 3

First level

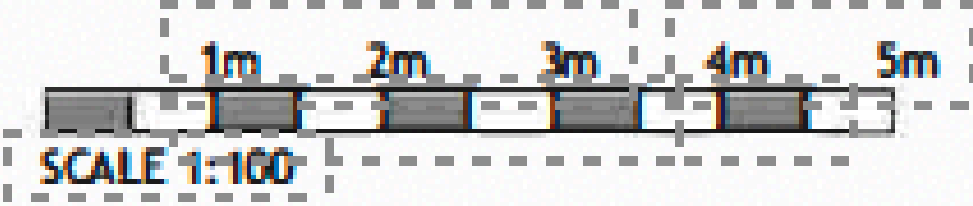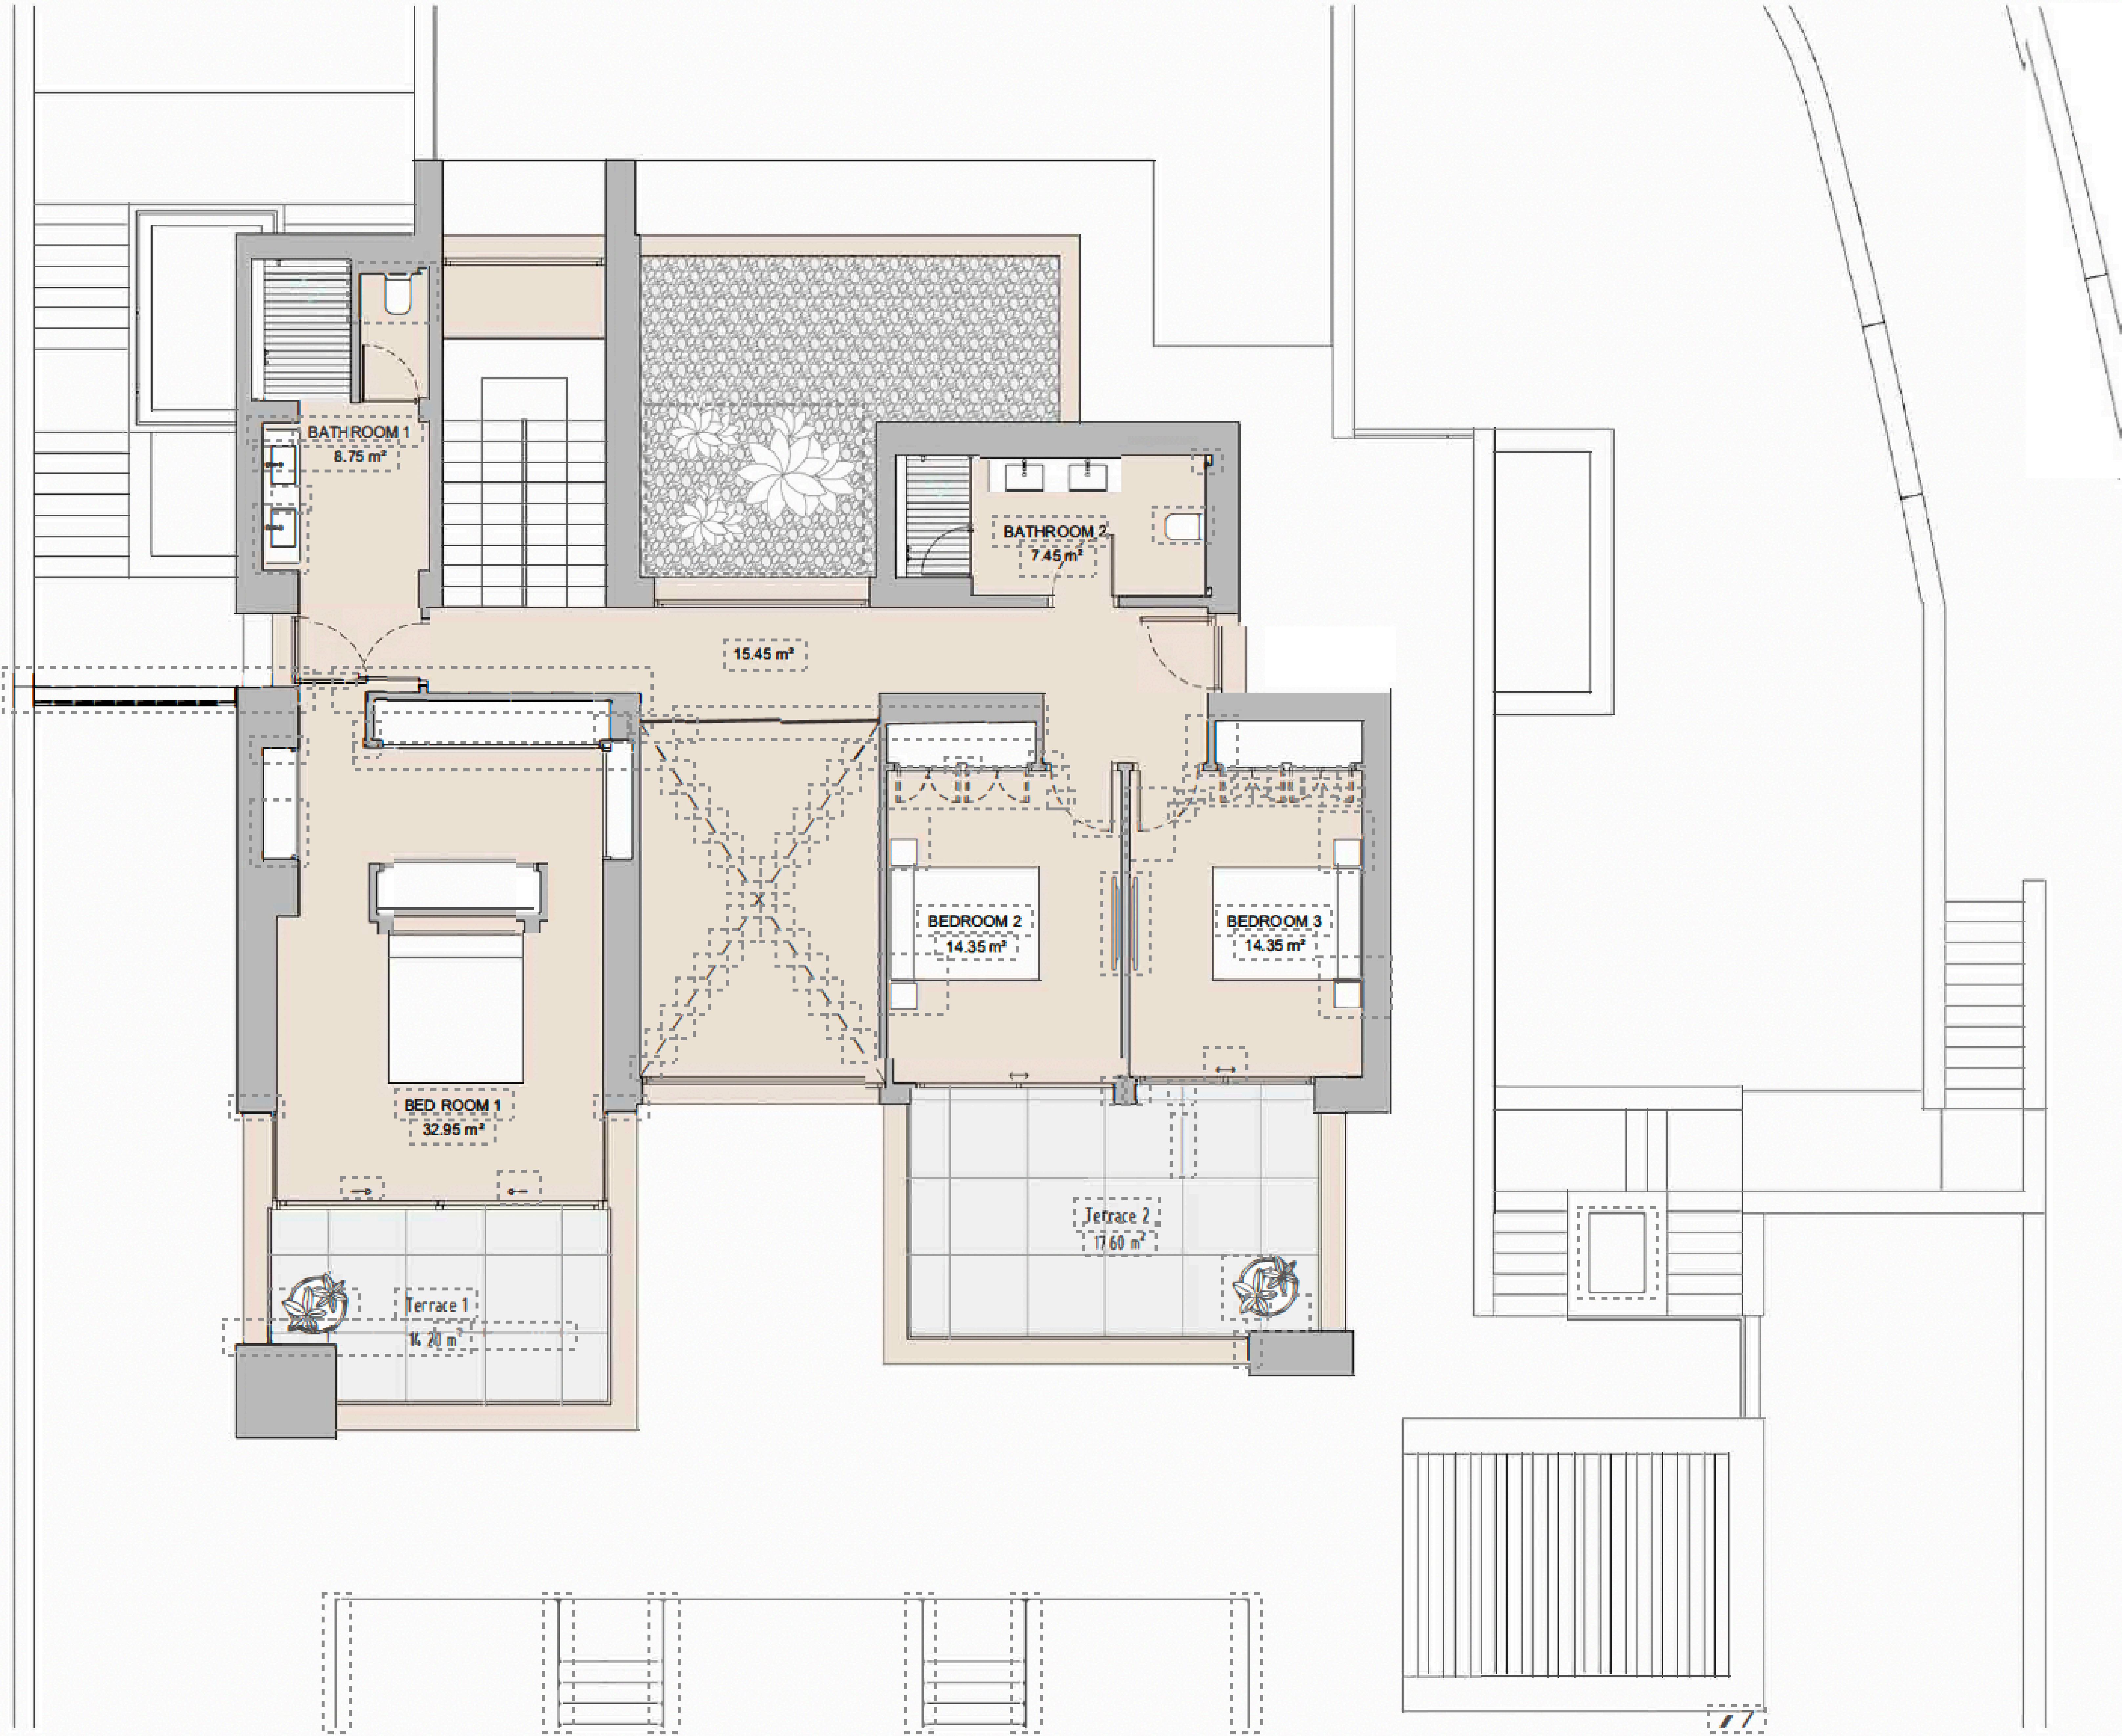

This document is for information only. The areas and measurements are approximate and may be modified for technical reasons and/or administrative issues. The room areas marked on the drawing are usable space.


Built closed area	605,50 m ²
Covered terrace	42,92 m ²
Open terrace	246,40 m ²
Open terrace pergola	18,01 m ²
Total terrace	307,33 m ²
Pool	73,30 m ²
Total built area	986,13 m ²



5


5 986,13 m²

4

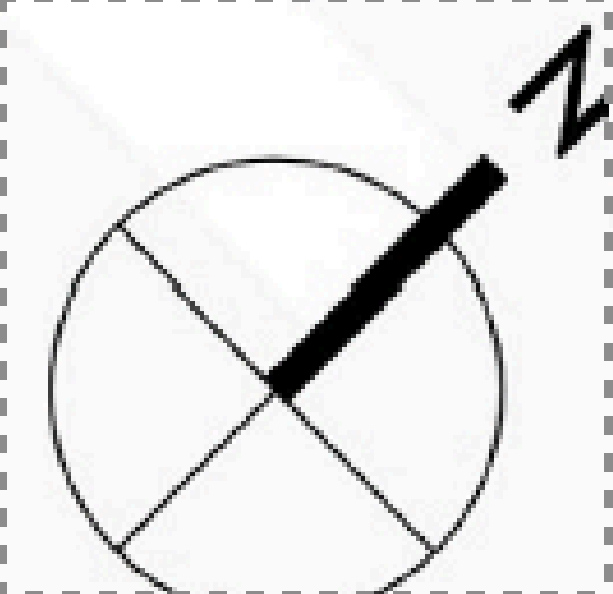

GATE 3

Entertainment level

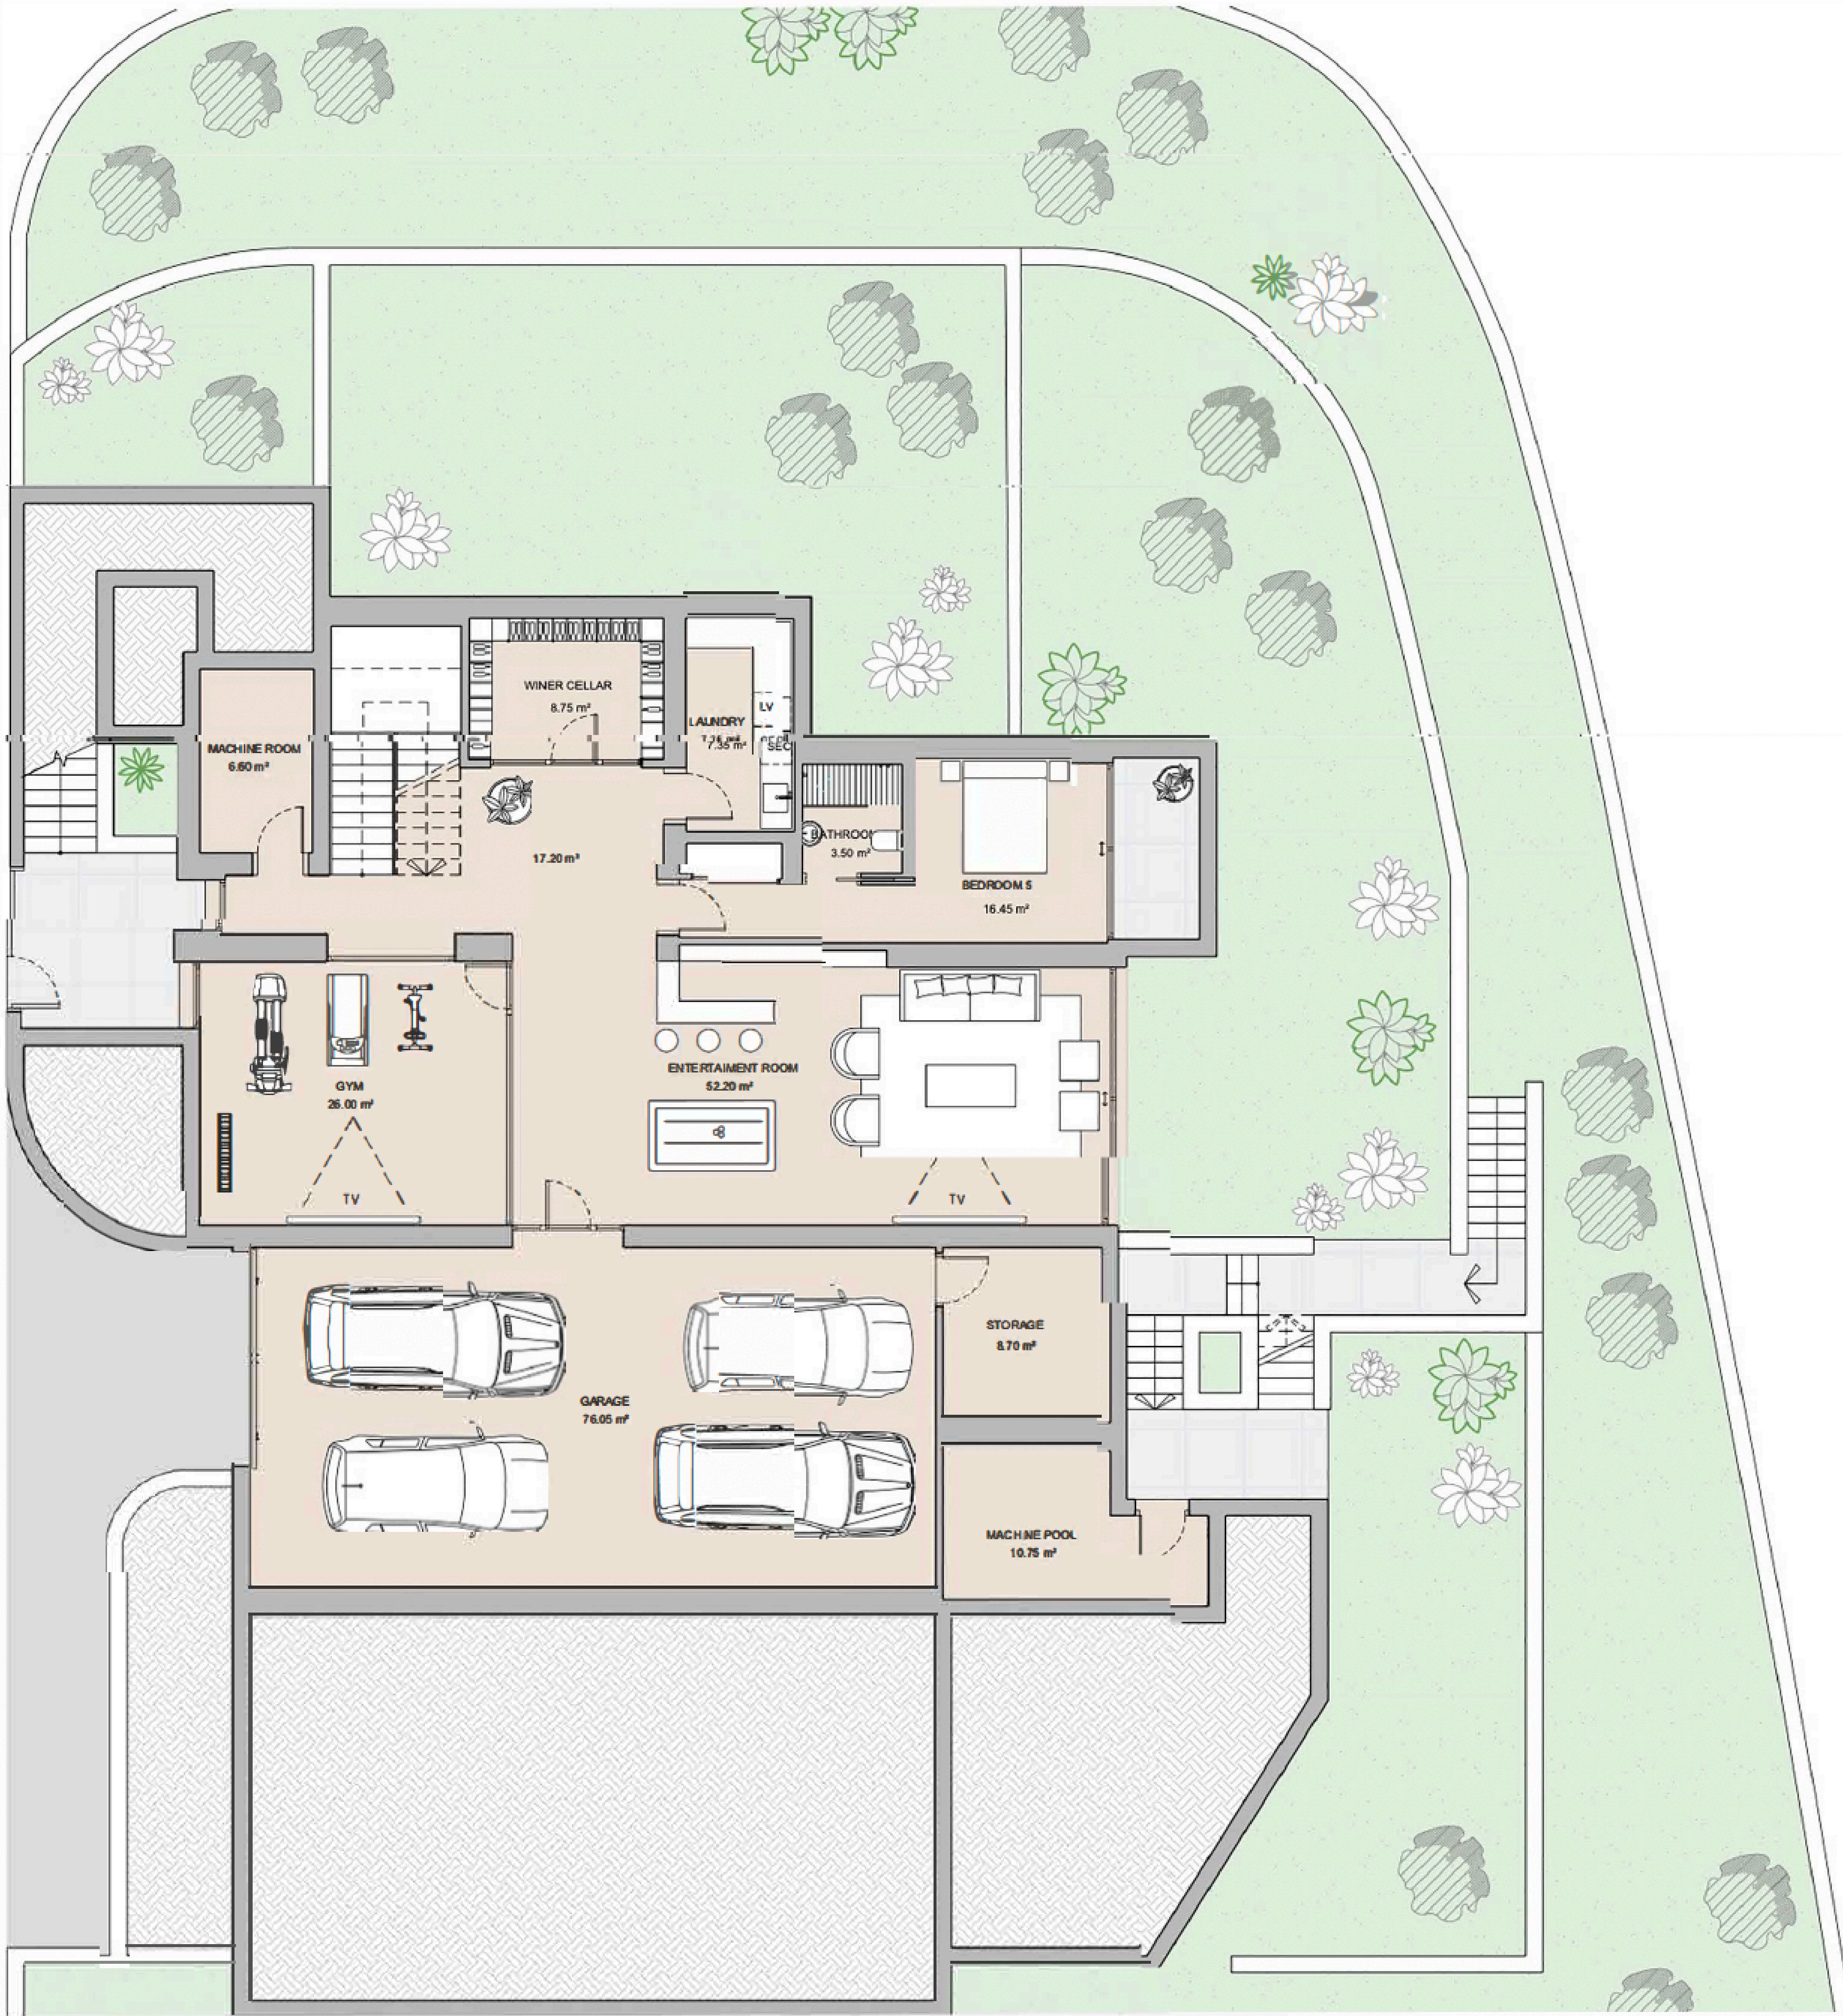


Built closed area	605,50 m²
Covered terrace	42,92 m²
Open terrace	246,40 m²
Open terrace pergola	18,01 m²
Total terrace	307,33 m²
Pool	73,30 m²
Total built area	986,13 m²

5

5

986,13 m²

4

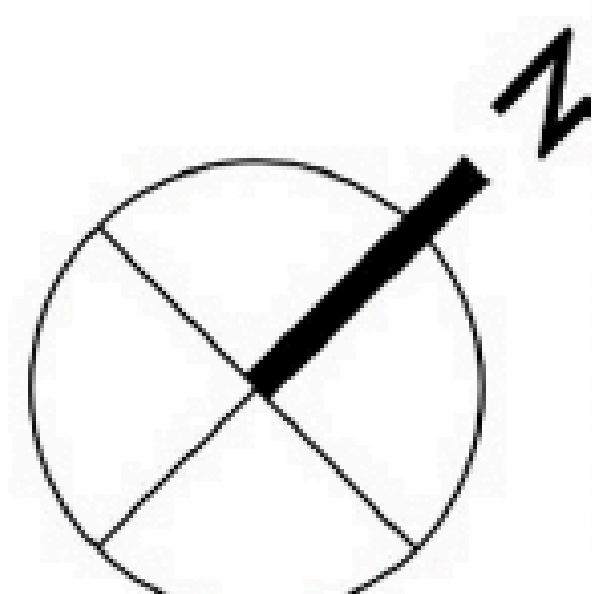

1m 2m 3m 4m 5m
SCALE 1:150

This document is for information only. The areas and measurements are approximate and may be modified for technical reasons and/or administrative issues. The room areas marked on the drawing are usable space.

CHRISTIE'S
INTERNATIONAL REAL ESTATE
———— COSTA DEL SOL ————

Where *Luxury* lives

Velázquez, 1, 29602 Marbella, España
+34 951 122 313 | marbella@cire-costadelsol.com

Paseo de Reding, 25, 29016 Málaga, España
+34 951 122 312 | malaga@cire-costadelsol.com