


I N T E R I O R A R C H I T E C T U R E
& D E S I G N

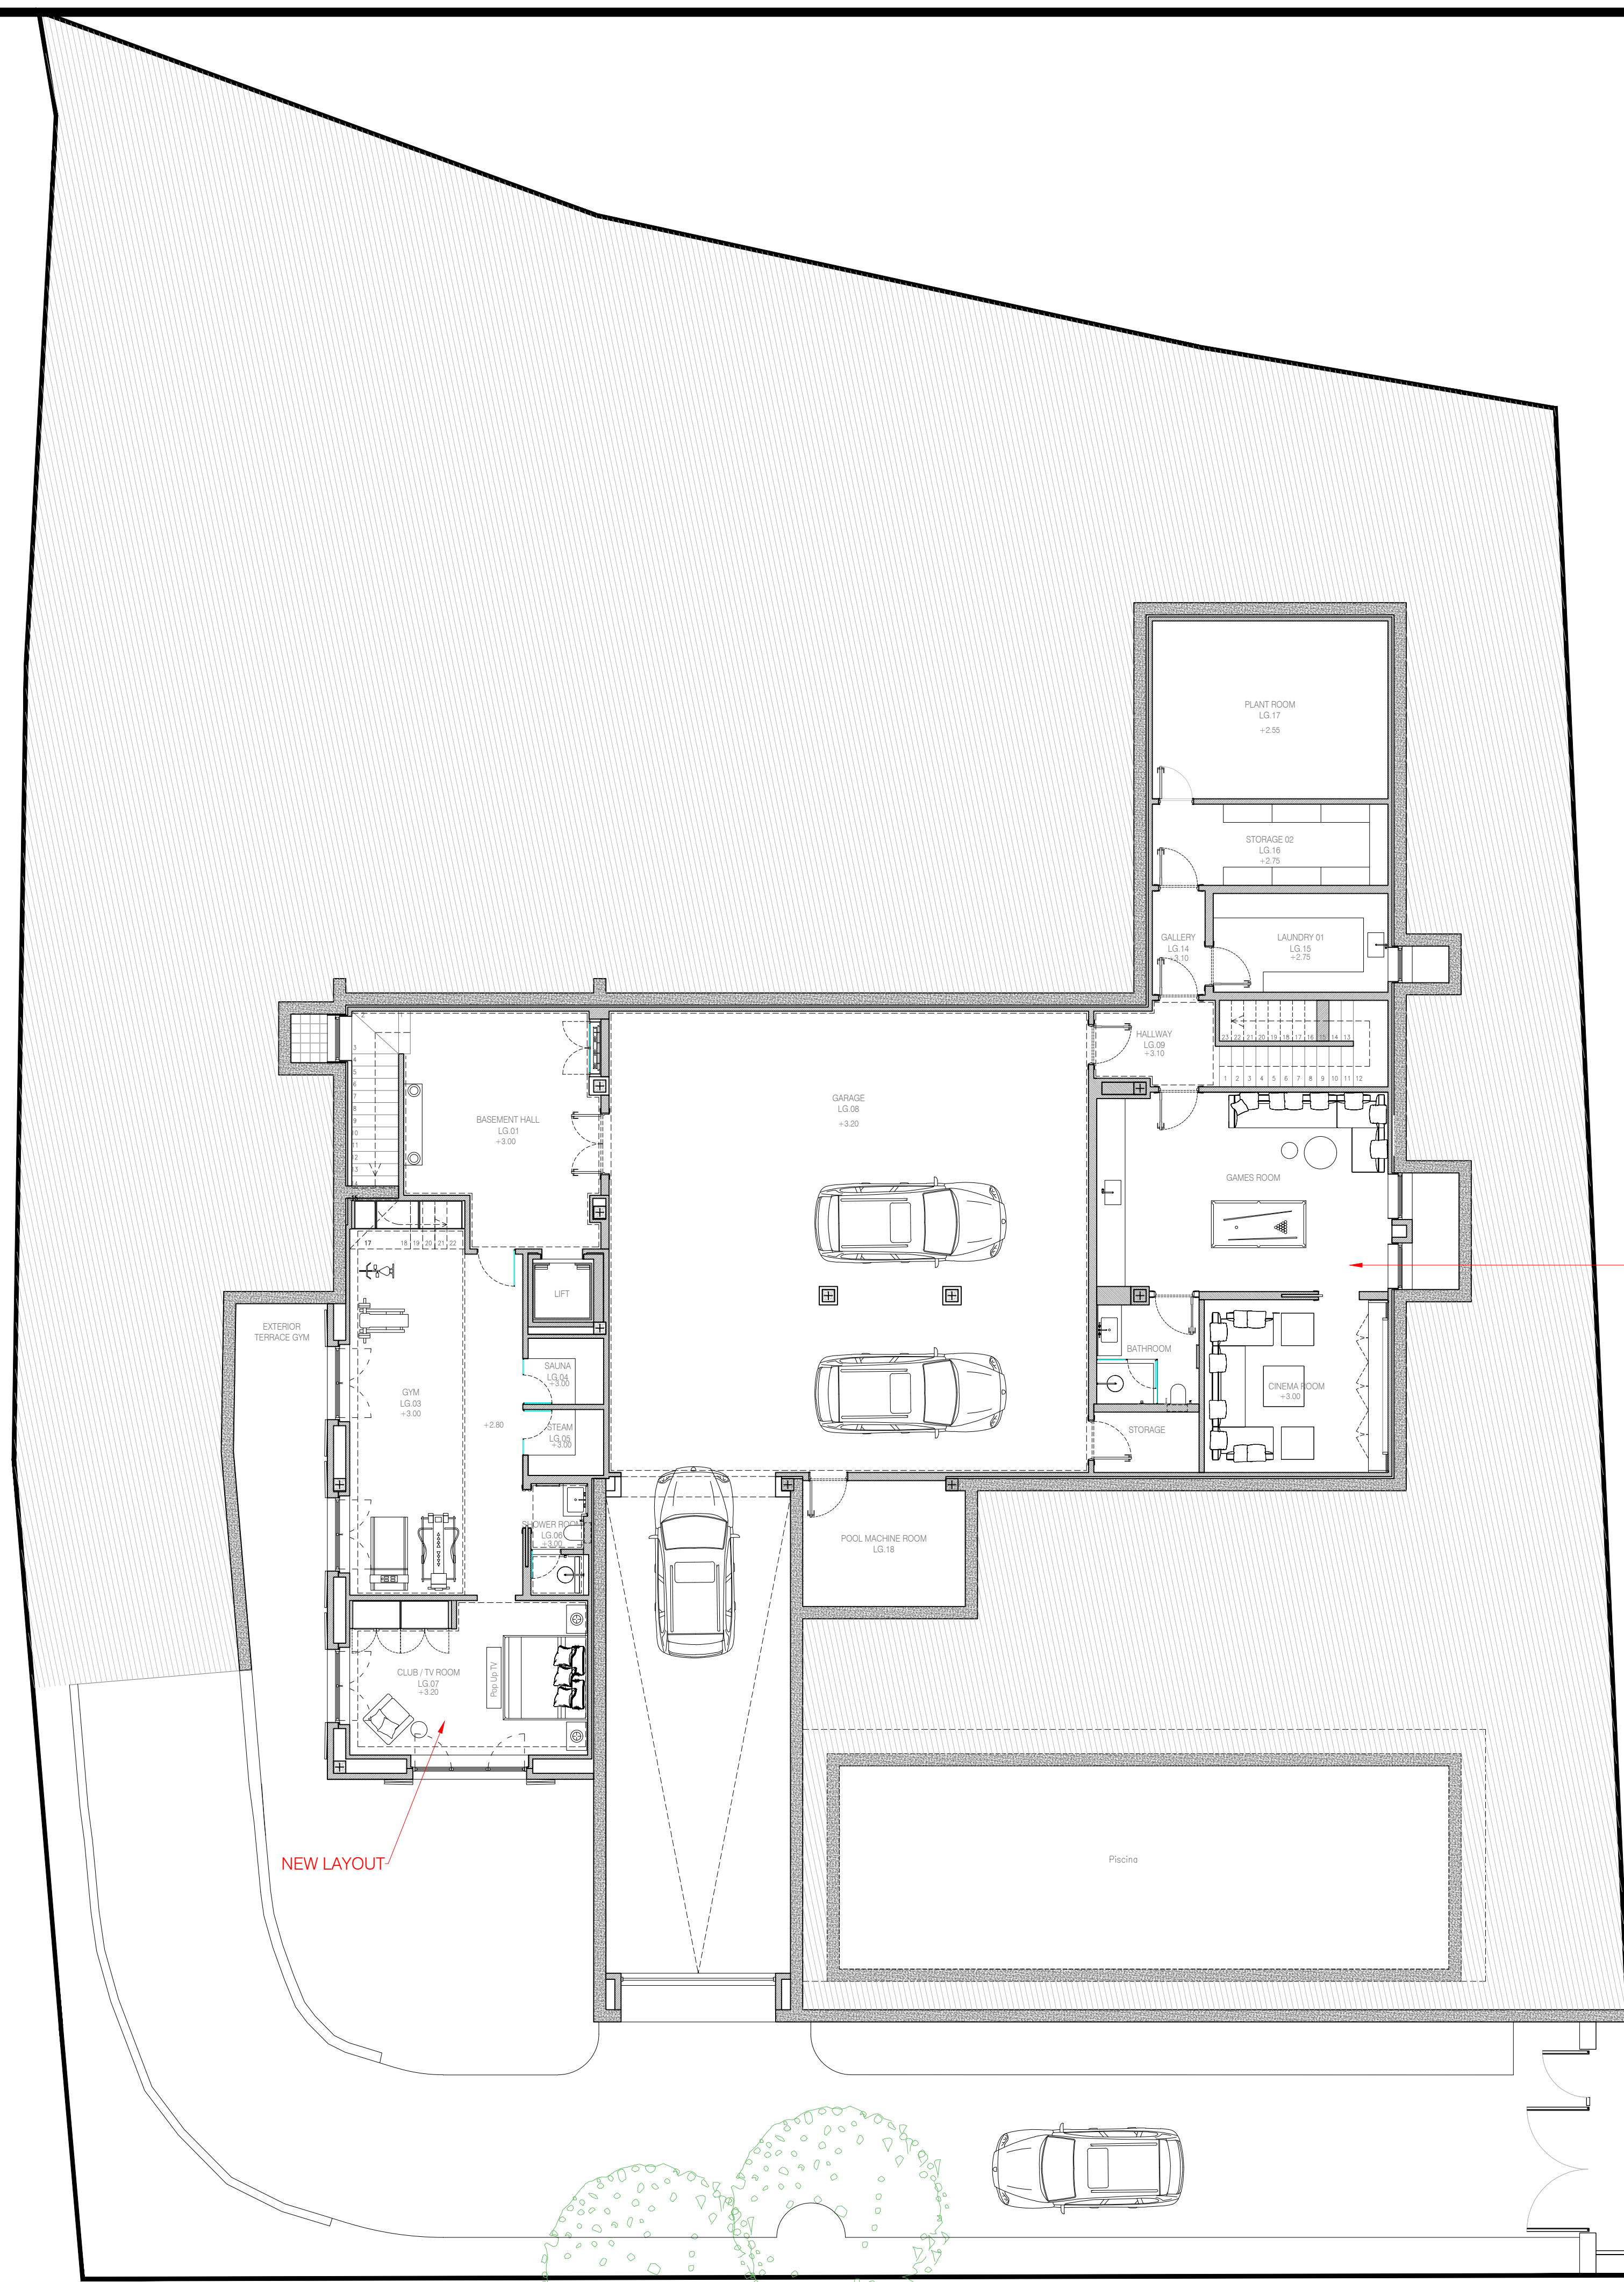

GENERAL NOTES

1. DO NOT SCALE OFF DRAWINGS.
2. CONTRACTOR SHALL VERIFY AND BE RESPONSIBLE FOR ALL DIMENSIONS ON SITE.
3. ARCHITECTS TO BE NOTIFIED OF ANY VARIATION BETWEEN SITE DIMENSIONS AND THOSE ON PLANS.
4. THESE DRAWINGS REMAIN THE PROPERTY OF **FINA RANKOVA** AND SHOULD NOT BE COPIED IN ANY FORM OR PASSED ON TO A THIRD PARTY WITHOUT PRIOR WRITTEN PERMISSION.

THESE ARE NOT CONSTRUCTION DRAWINGS. ALL MEASUREMENTS TO BE CHECKED IN SITE. ALL APPLIANCES AND FIXTURES TO BE CONFIRMED FROM SUPPLIER SPECIFICATION SHEET. RESPONSIBILITY OF BUILDING COMPANY TO REQUEST.

CONSULTANT :

Centro Comercial Casablanca, Oficina 2
 Bulevar Principe Alfonso Von Hohenlohe
 29602 Marbella - Golden Mile
 Tlf: 951 563 418

PROJECT :

FONTANA


DRAWING TITLE :

Villa 1
 Lower Ground Floor
 Furniture Layout

DATE :	29.04.2021	WORKSHEET:	A14/1/2021-1/2021
DRAWN BY	-	CHECKED BY	-
DWG. NO.	-	APPROVED BY	-
			REV. 06

GENERAL NOTES

- DO NOT SCALE OFF DRAWINGS.
- CONTRACTOR SHALL VERIFY AND BE RESPONSIBLE FOR ALL DIMENSIONS ON SITE.
- ARCHITECTS TO BE NOTIFIED OF ANY VARIATION BETWEEN SITE DIMENSIONS AND THOSE ON PLANS.
- THESE DRAWINGS REMAIN THE PROPERTY OF **FINA RANKOVA** AND SHOULD NOT BE COPIED IN ANY FORM OR PASSED ON TO A THIRD PARTY WITHOUT PRIOR WRITTEN PERMISSION.

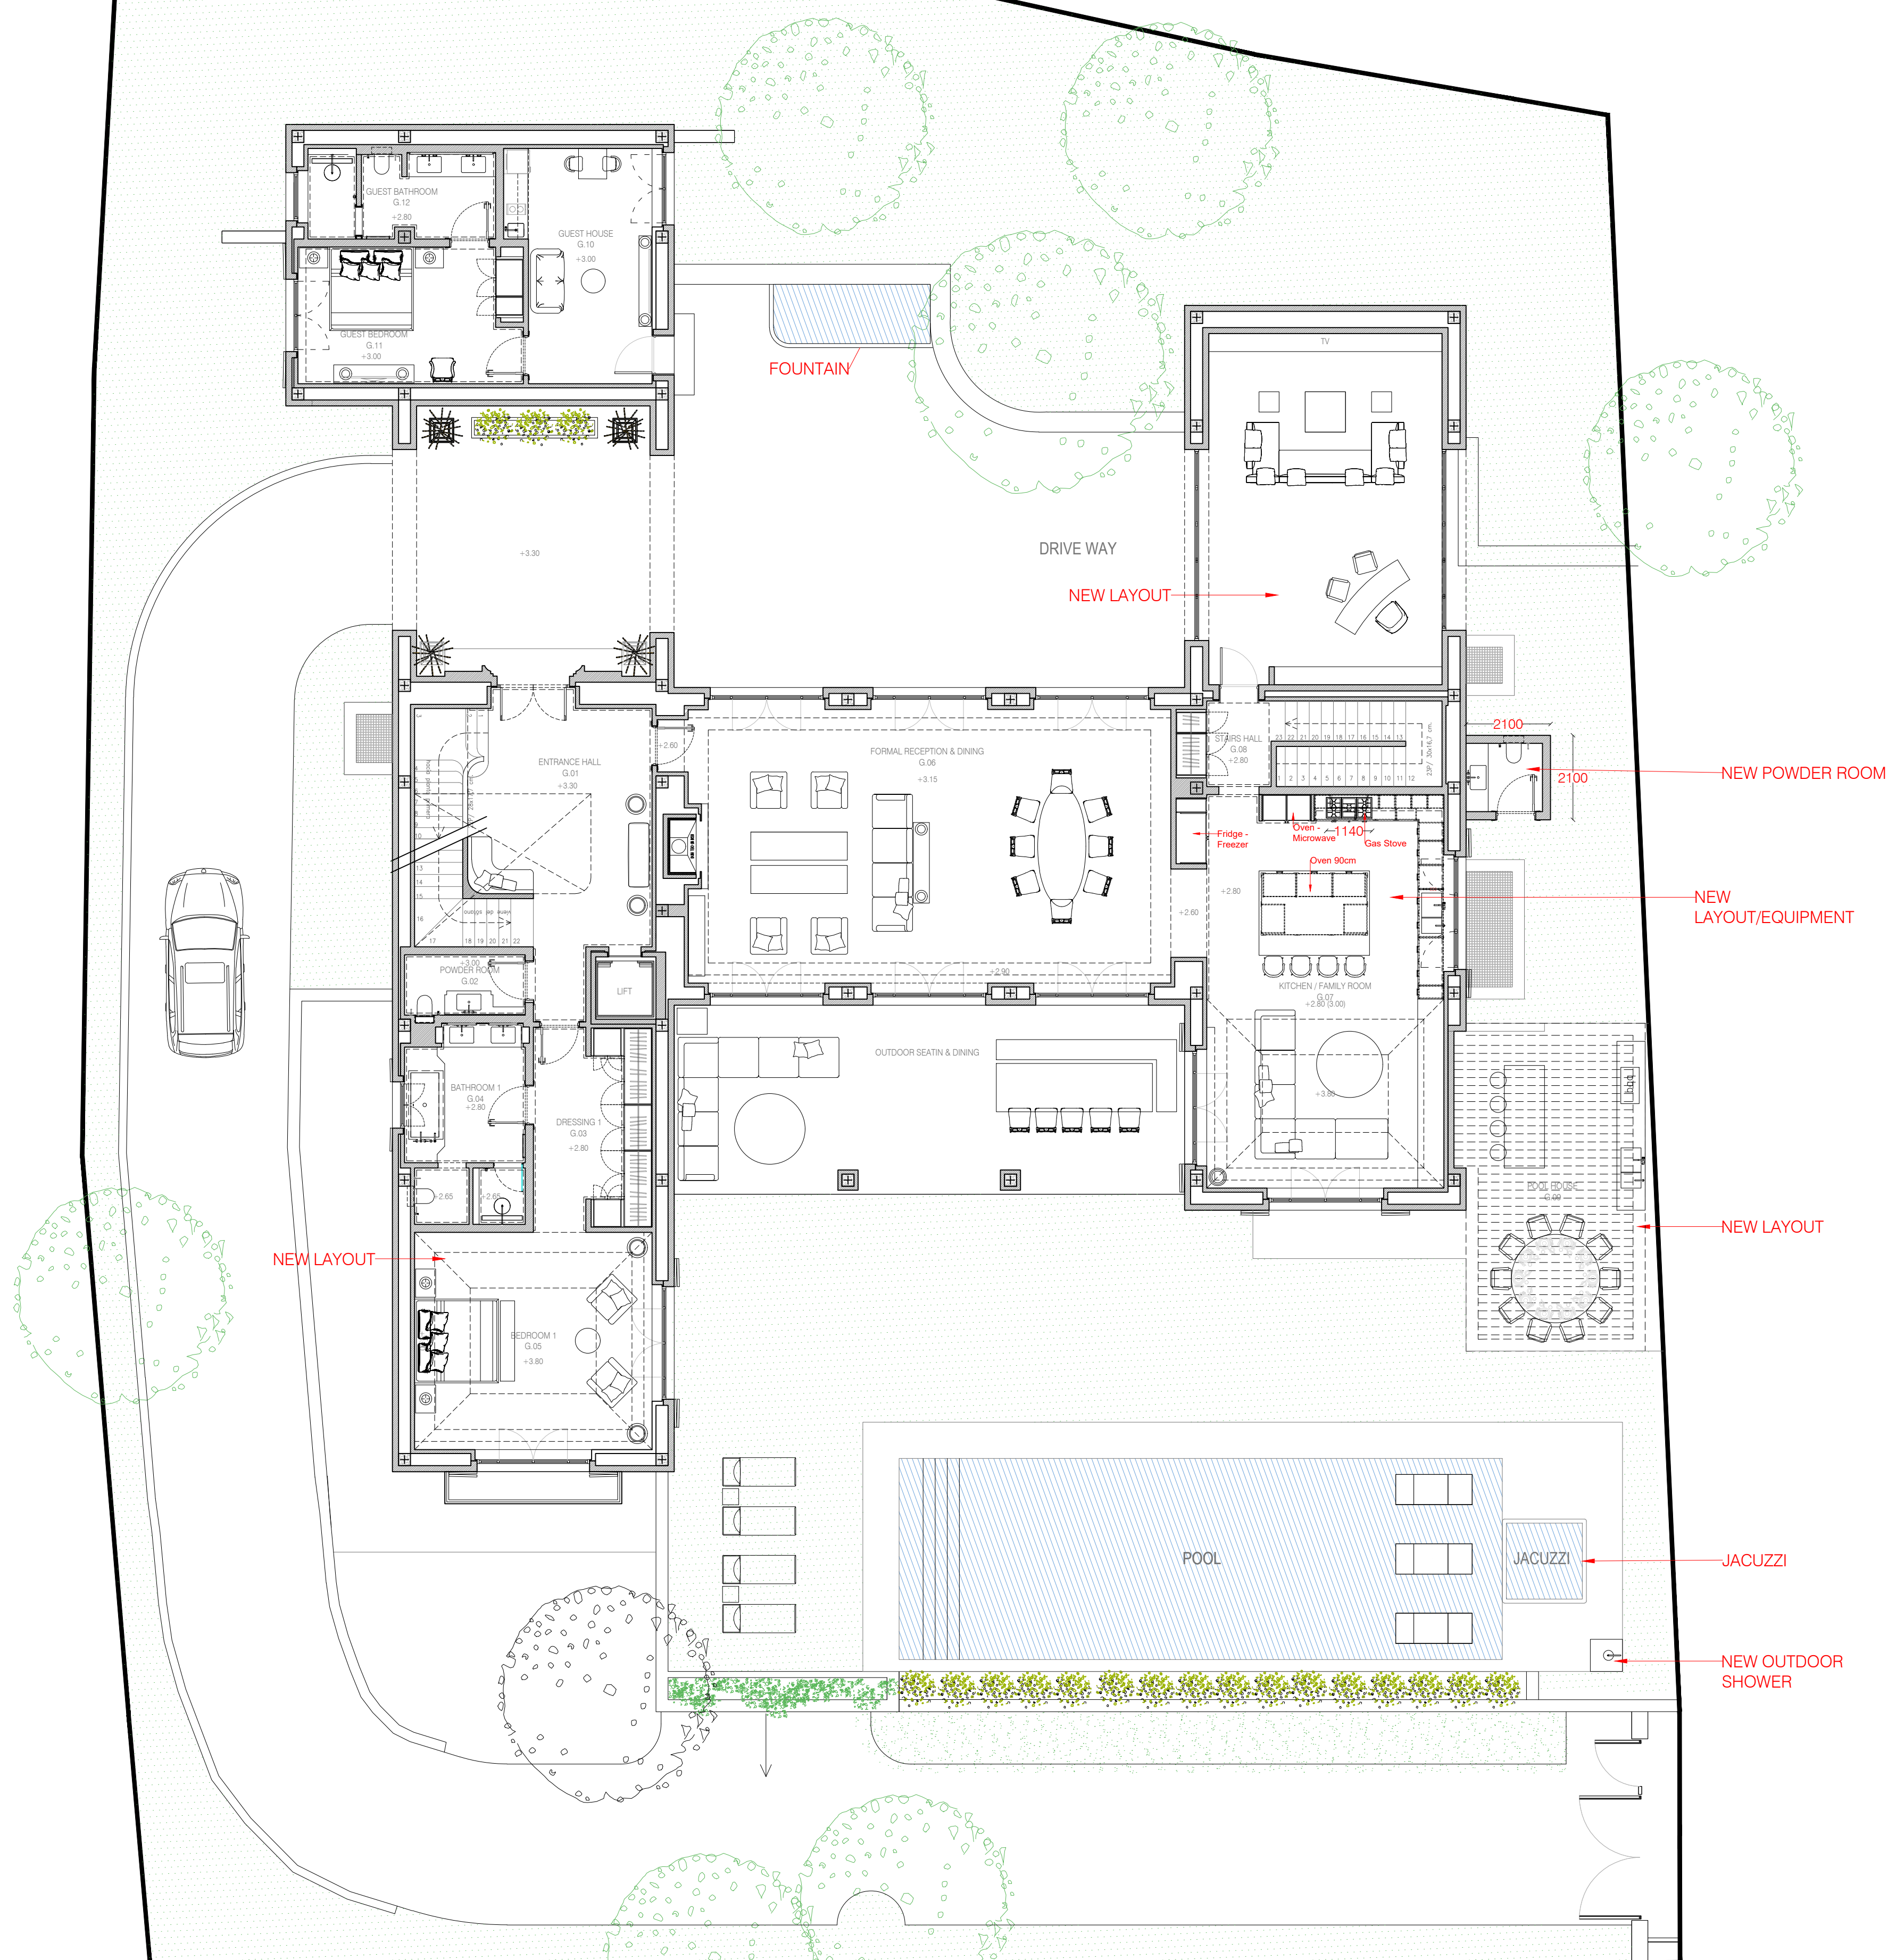

THESE ARE NOT CONSTRUCTION DRAWINGS. ALL MEASUREMENTS TO BE CHECKED IN SITE. ALL APPLIANCES AND FIXTURES TO BE CONFIRMED FROM SUPPLIER SPECIFICATION SHEET. RESPONSIBILITY OF BUILDING COMPANY TO REQUEST.

CONSULTANT :


Centro Comercial Casablanca, Oficina 2
Bulevar Principe Alfonso Von Hohenlohe
29602 Marbella - Golden Mile
Tlf: 951 563 418

PROJECT :

FONTANA

DRAWING TITLE :
Villa One
Ground Floor
Furniture Layout

DATE : 29.04.2022	WORKSHEET: A140/528+1.00-1.00
DRAWN BY	CHECKED BY
-	-
DWG. NO.	REV. 06

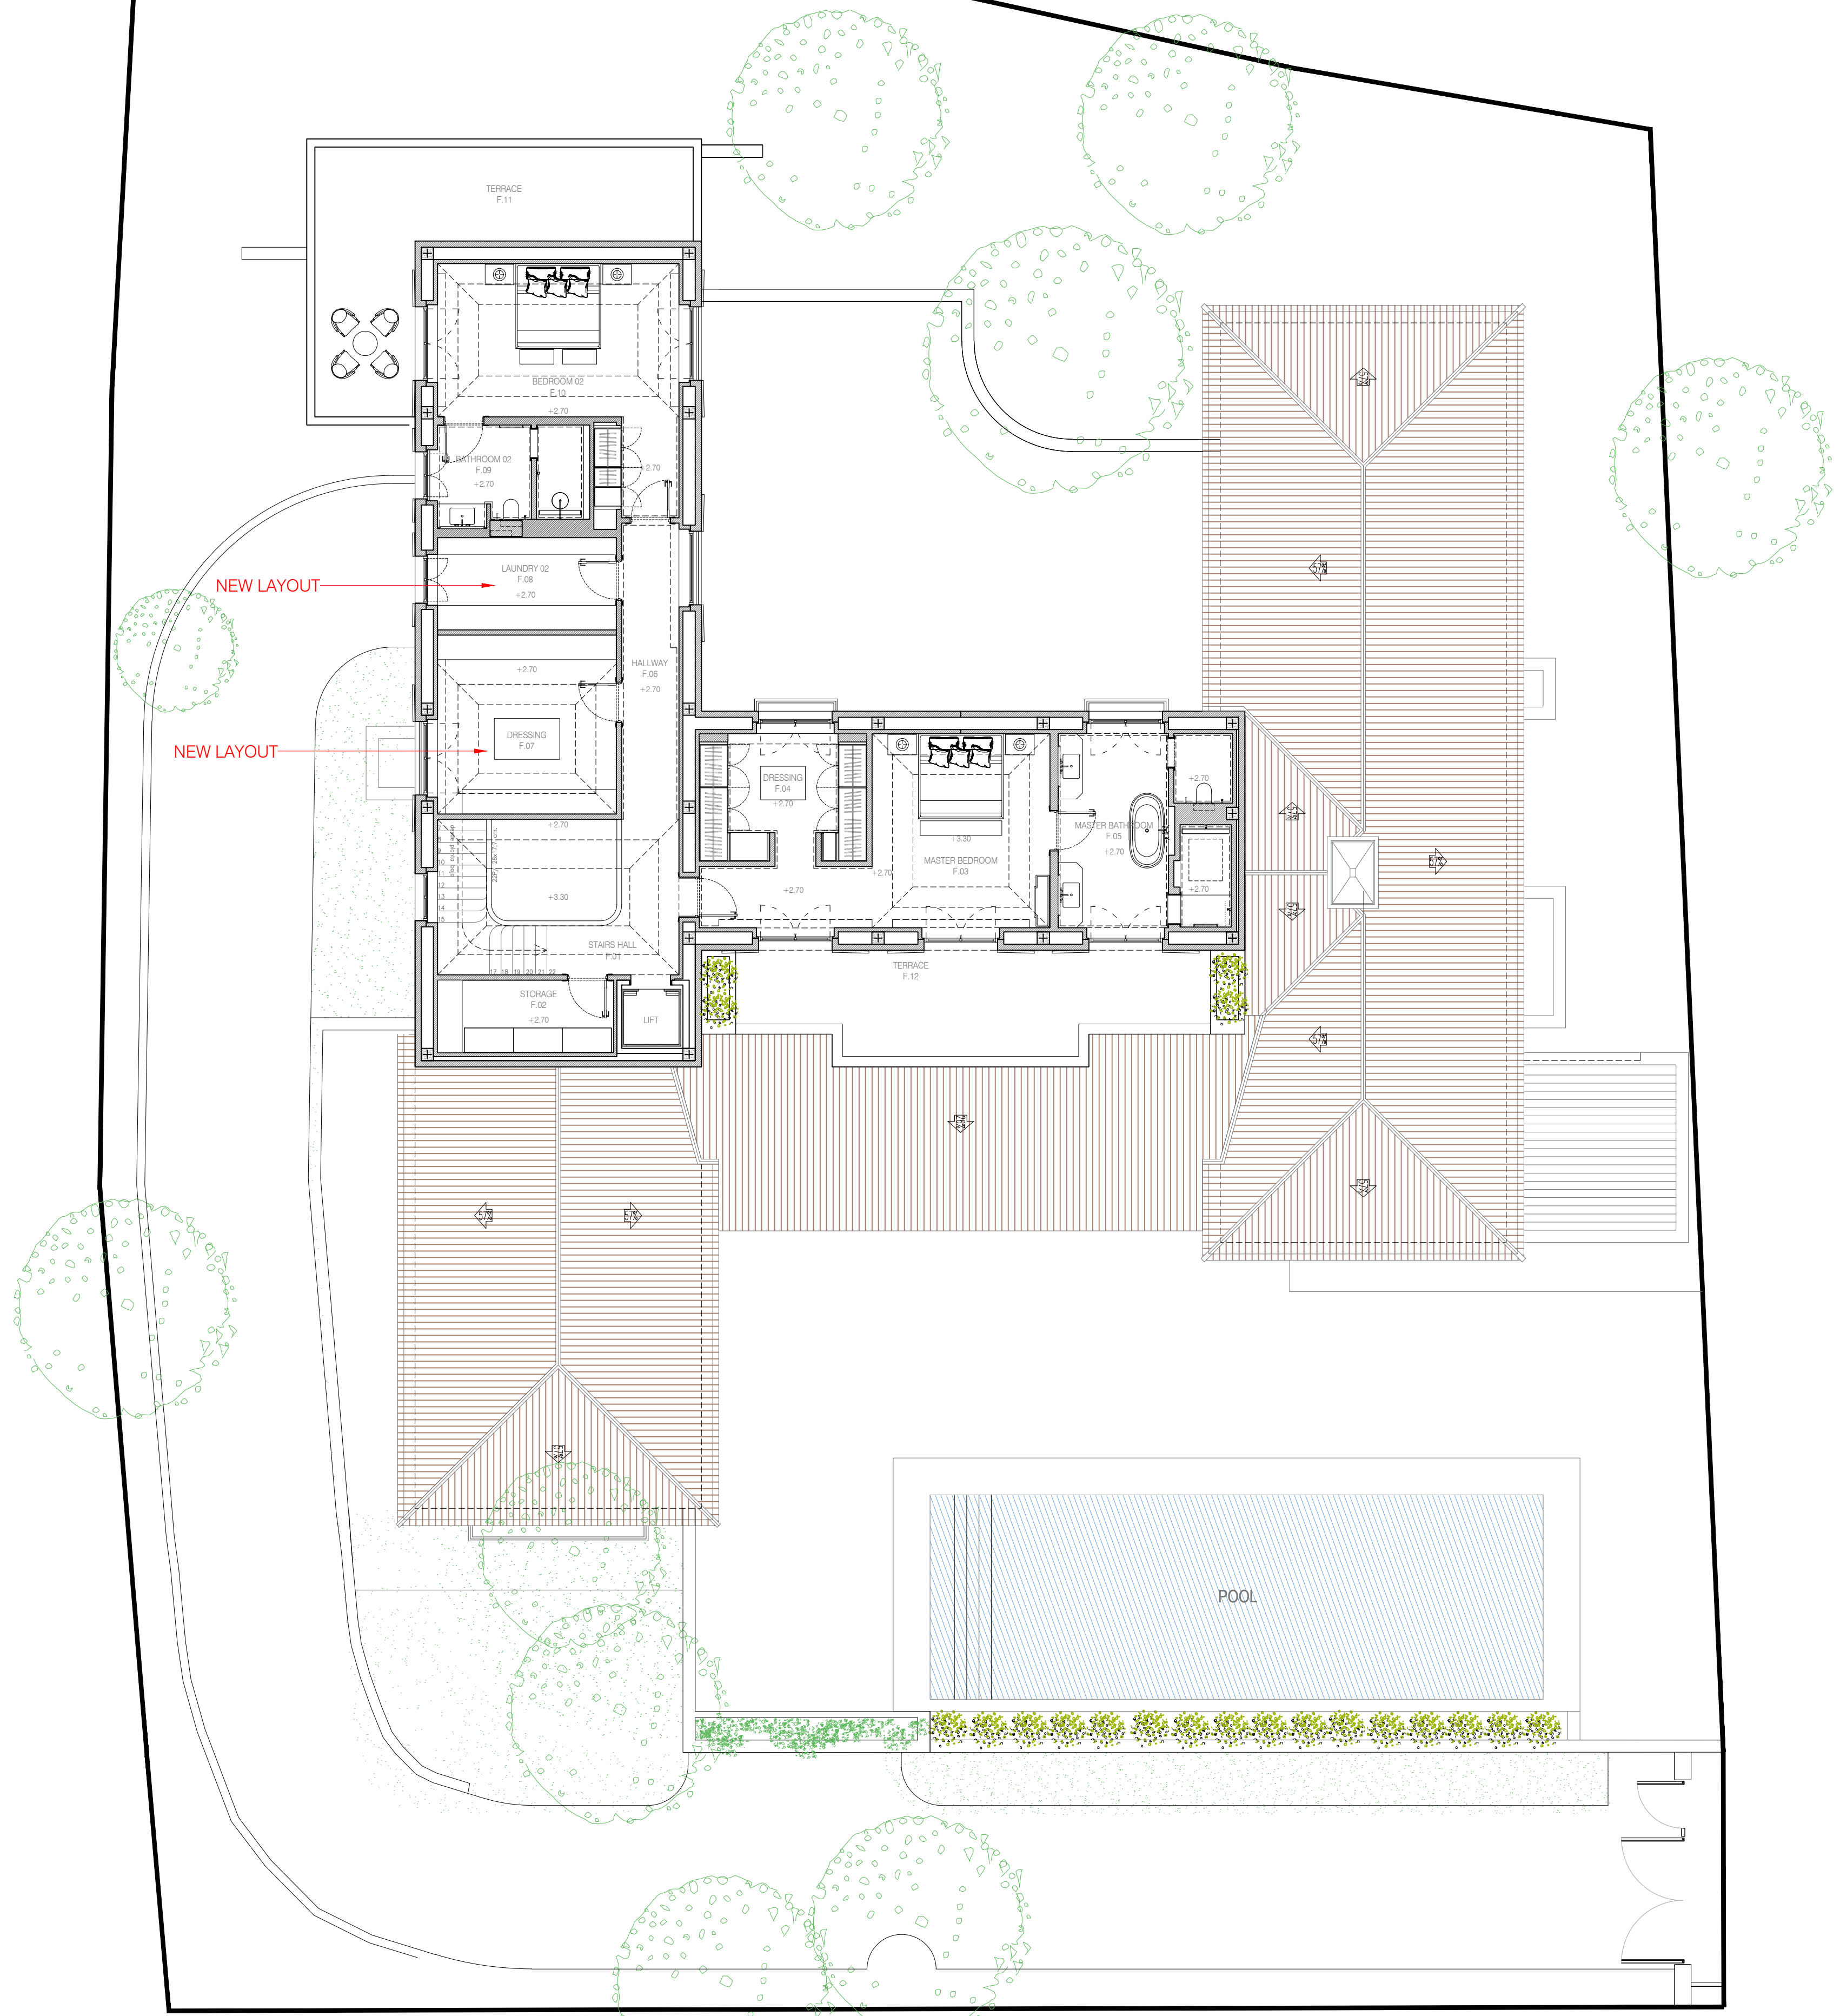

GENERAL NOTES

1. DO NOT SCALE OFF DRAWINGS.
2. CONTRACTOR SHALL VERIFY AND BE RESPONSIBLE FOR ALL DIMENSIONS ON SITE.
3. ARCHITECTS TO BE NOTIFIED OF ANY VARIATION BETWEEN SITE DIMENSIONS AND THOSE ON PLANS.
4. THESE DRAWINGS REMAIN THE PROPERTY OF **FINA RANKOVA** AND SHOULD NOT BE COPIED IN ANY FORM OR PASSED ON TO A THIRD PARTY WITHOUT PRIOR WRITTEN PERMISSION.

THESE ARE NOT CONSTRUCTION DRAWINGS. ALL MEASUREMENTS TO BE CHECKED IN SITE. ALL APPLIANCES AND FIXTURES TO BE CONFIRMED FROM SUPPLIER SPECIFICATION SHEET. RESPONSIBILITY OF BUILDING COMPANY TO REQUEST.

CONSULTANT :

Centro Comercial Casablanca, Oficina 2
 Bulvar Principe Alfonso Von Hohenlohe
 29602 Marbella - Golden Mile
 Tlf: 951 563 418

PROJECT :

FONTANA

DRAWING TITLE :

Villa One
 First Floor
 Furniture Layout

DATE :	CHECKED BY :	APPROVED BY :	WORKSHEET:
29.04.2022			A14/1/202+1/20-1/20
DRAWN BY :	CHECKED BY :	APPROVED BY :	
-	-	-	
DWG. NO. :			REV. 06

T H A N K Y O U !